
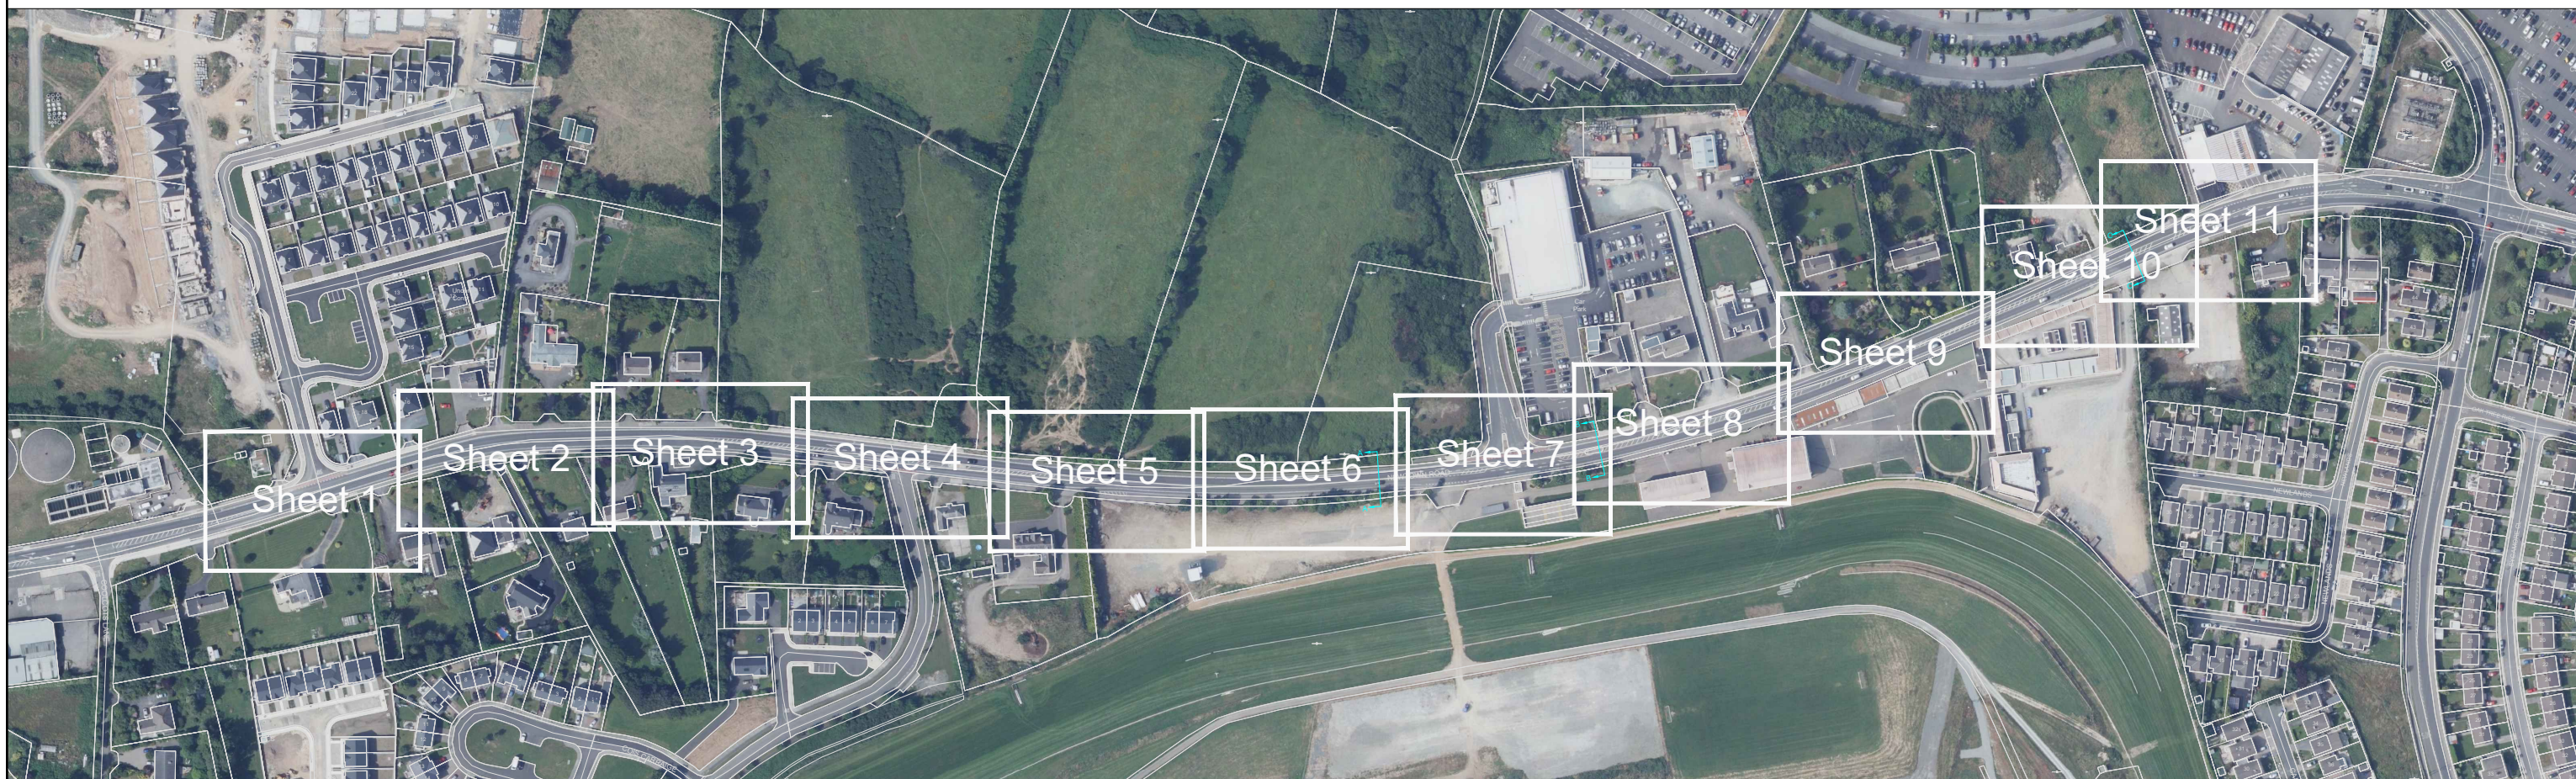


Active Travel


Newtown Road - Racecourse Newtown, Wexford.

Preliminary Design Drawings

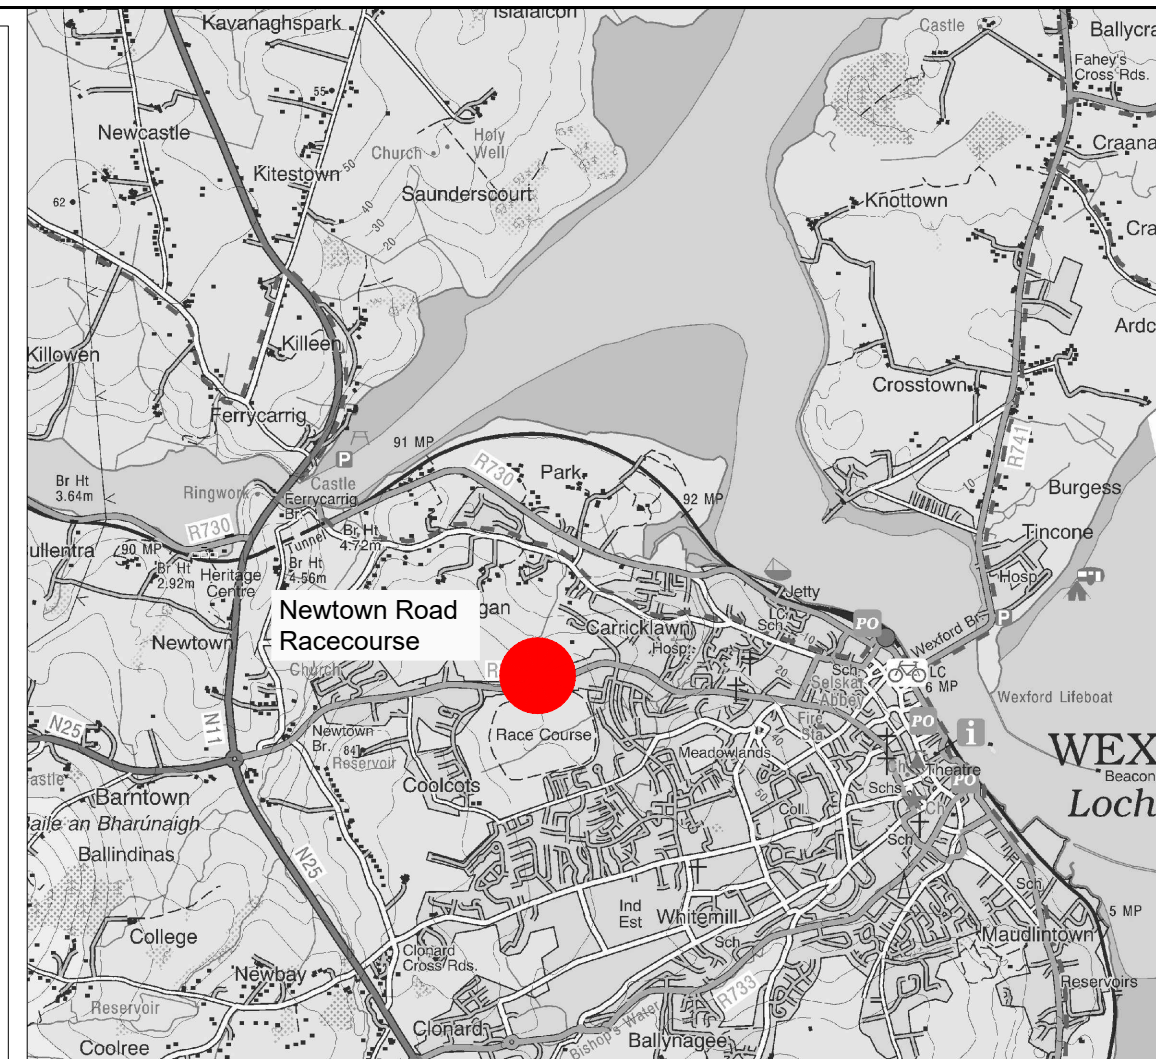

NO.	DESCRIPTION	DATE	CKD	DRAWN BY	Checked By
				Vincent Gallagher	Alan O'Shea
					ISSUE DATE
					July 2023
					SCALE
					N.T.S. SHEET SIZE A3
					DRAFT DESIGN TENDER SITE
					DWG NUMBER
					WX/23/AT/NR-001
					REV
					1

PROJECT TITLE
Active Travel Newtown Road - Racecourse
DRAWING TITLE
Proposed Works - Overview

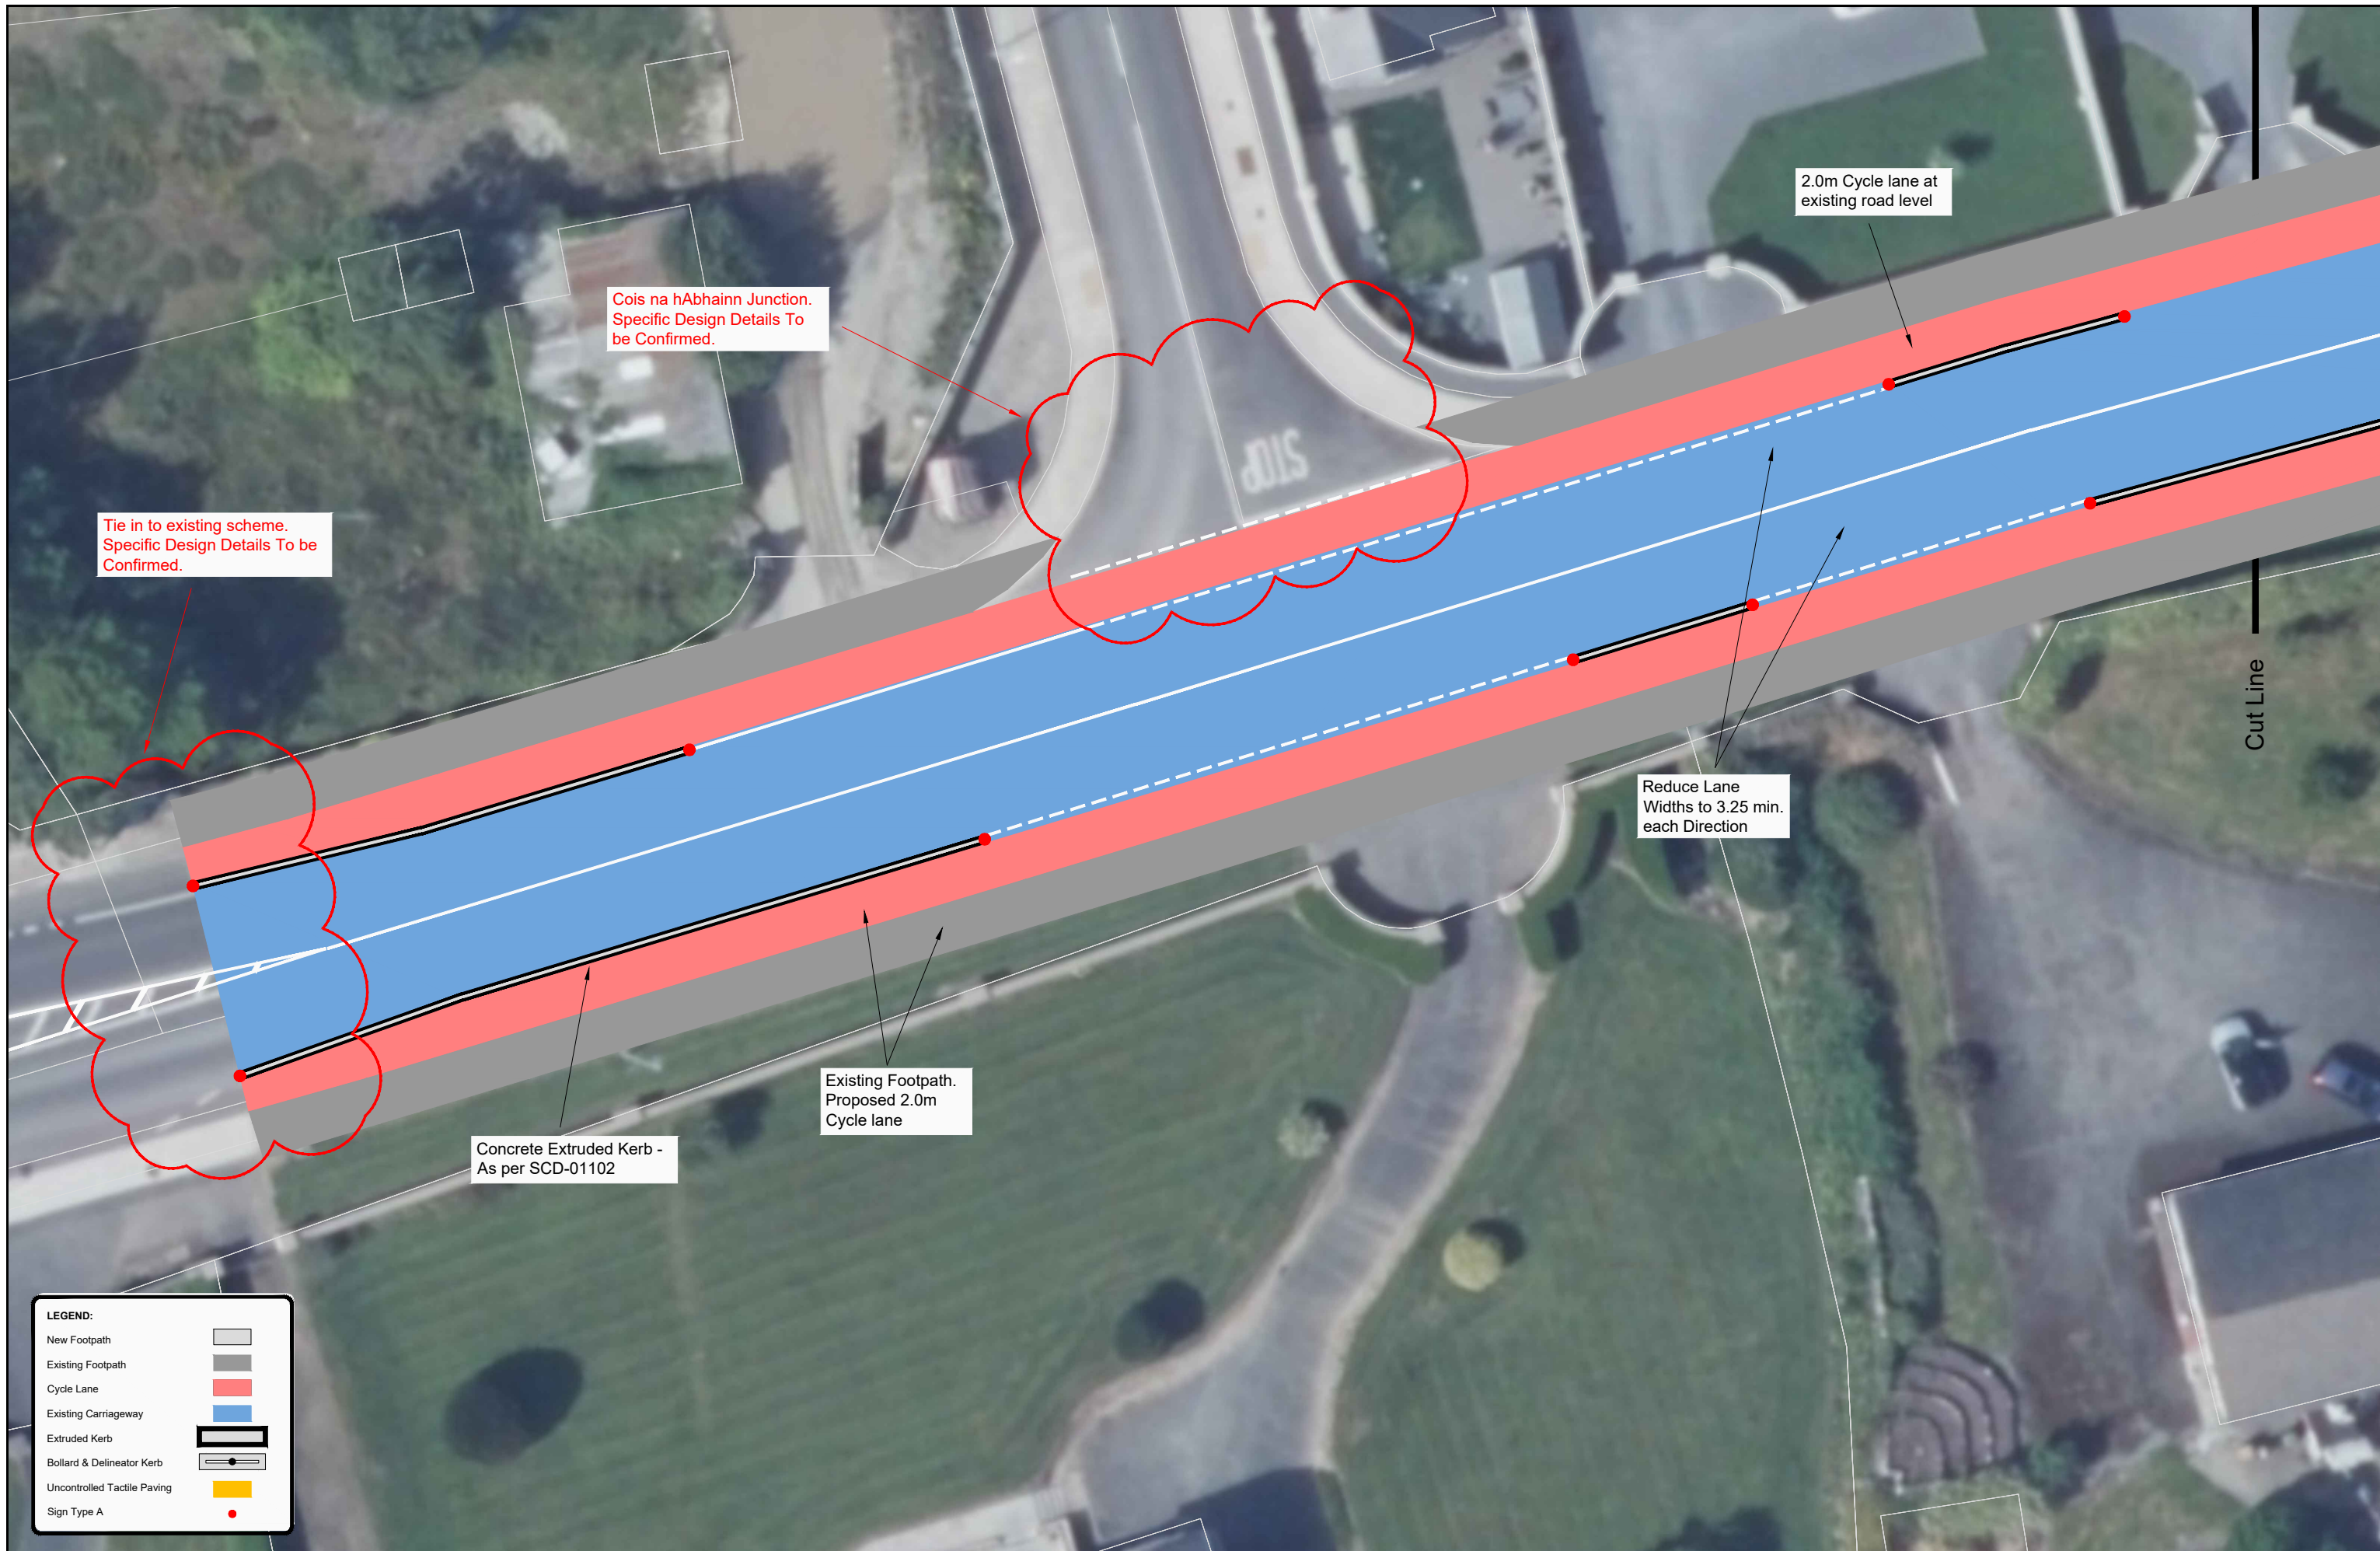

LEGEND:

New Footpath	
Existing Footpath	
Cycle Lane	
Existing Carriageway	
Extruded Kerb	
Bollard & Delineator Kerb	
Uncontrolled Tactile Paving	
Sign Type A	

DRAWING NOTES

- DO NOT SCALE. USE FIGURED DIMENSION ONLY. IF IN DOUBT ASK!
- ORIGINAL SHEET SIZE A3
- ALL DIMENSIONS ARE IN MILLIMETRES
- ALL LEVELS ARE IN METRES ABOVE ORDNANCE SURVEY IRELAND DATUM (MALIN HEAD)

INCLUDES ORDNANCE SURVEY IRELAND DATA UNDER OSI LICENSE NUMBER CYAL5038835. UNAUTHORISED REPRODUCTION INFRINGES ORDNANCE SURVEY IRELAND AND GOVERNMENT OF IRELAND COPYRIGHT. ©
ORDNANCE SURVEY IRELAND 2023

DRAWING DATA

Preliminary Design Drawings.

NORTH

NO.	DESCRIPTION	DATE	CKD	DRAWN BY	Checked By
				Vincent Gallagher	Alan O'Shea
					July 2023
				SCALE 1:250	SHEET SIZE A3
				DRAFT DESIGN	TENDER SITE
				DWG NUMBER WX/23/AT/NR-001	REV 1

PROJECT TITLE


**Active Travel
Newtown Road - Racecourse**

DRAWING TITLE

Scheme Plan - Sheet 1

TOM ENRIGHT, CHIEF EXECUTIVE
WEXFORD COUNTY COUNCIL, COUNTY HALL,
CARRICKLAWN, WEXFORD
TEL - (053) 9196000
E-MAIL CUSTOMERSERVICES@WEXFORDCOCO.IE

EAMONN HORE, DIRECTOR OF SERVICES
TIM MURPHY, A/SENIOR ENGINEER

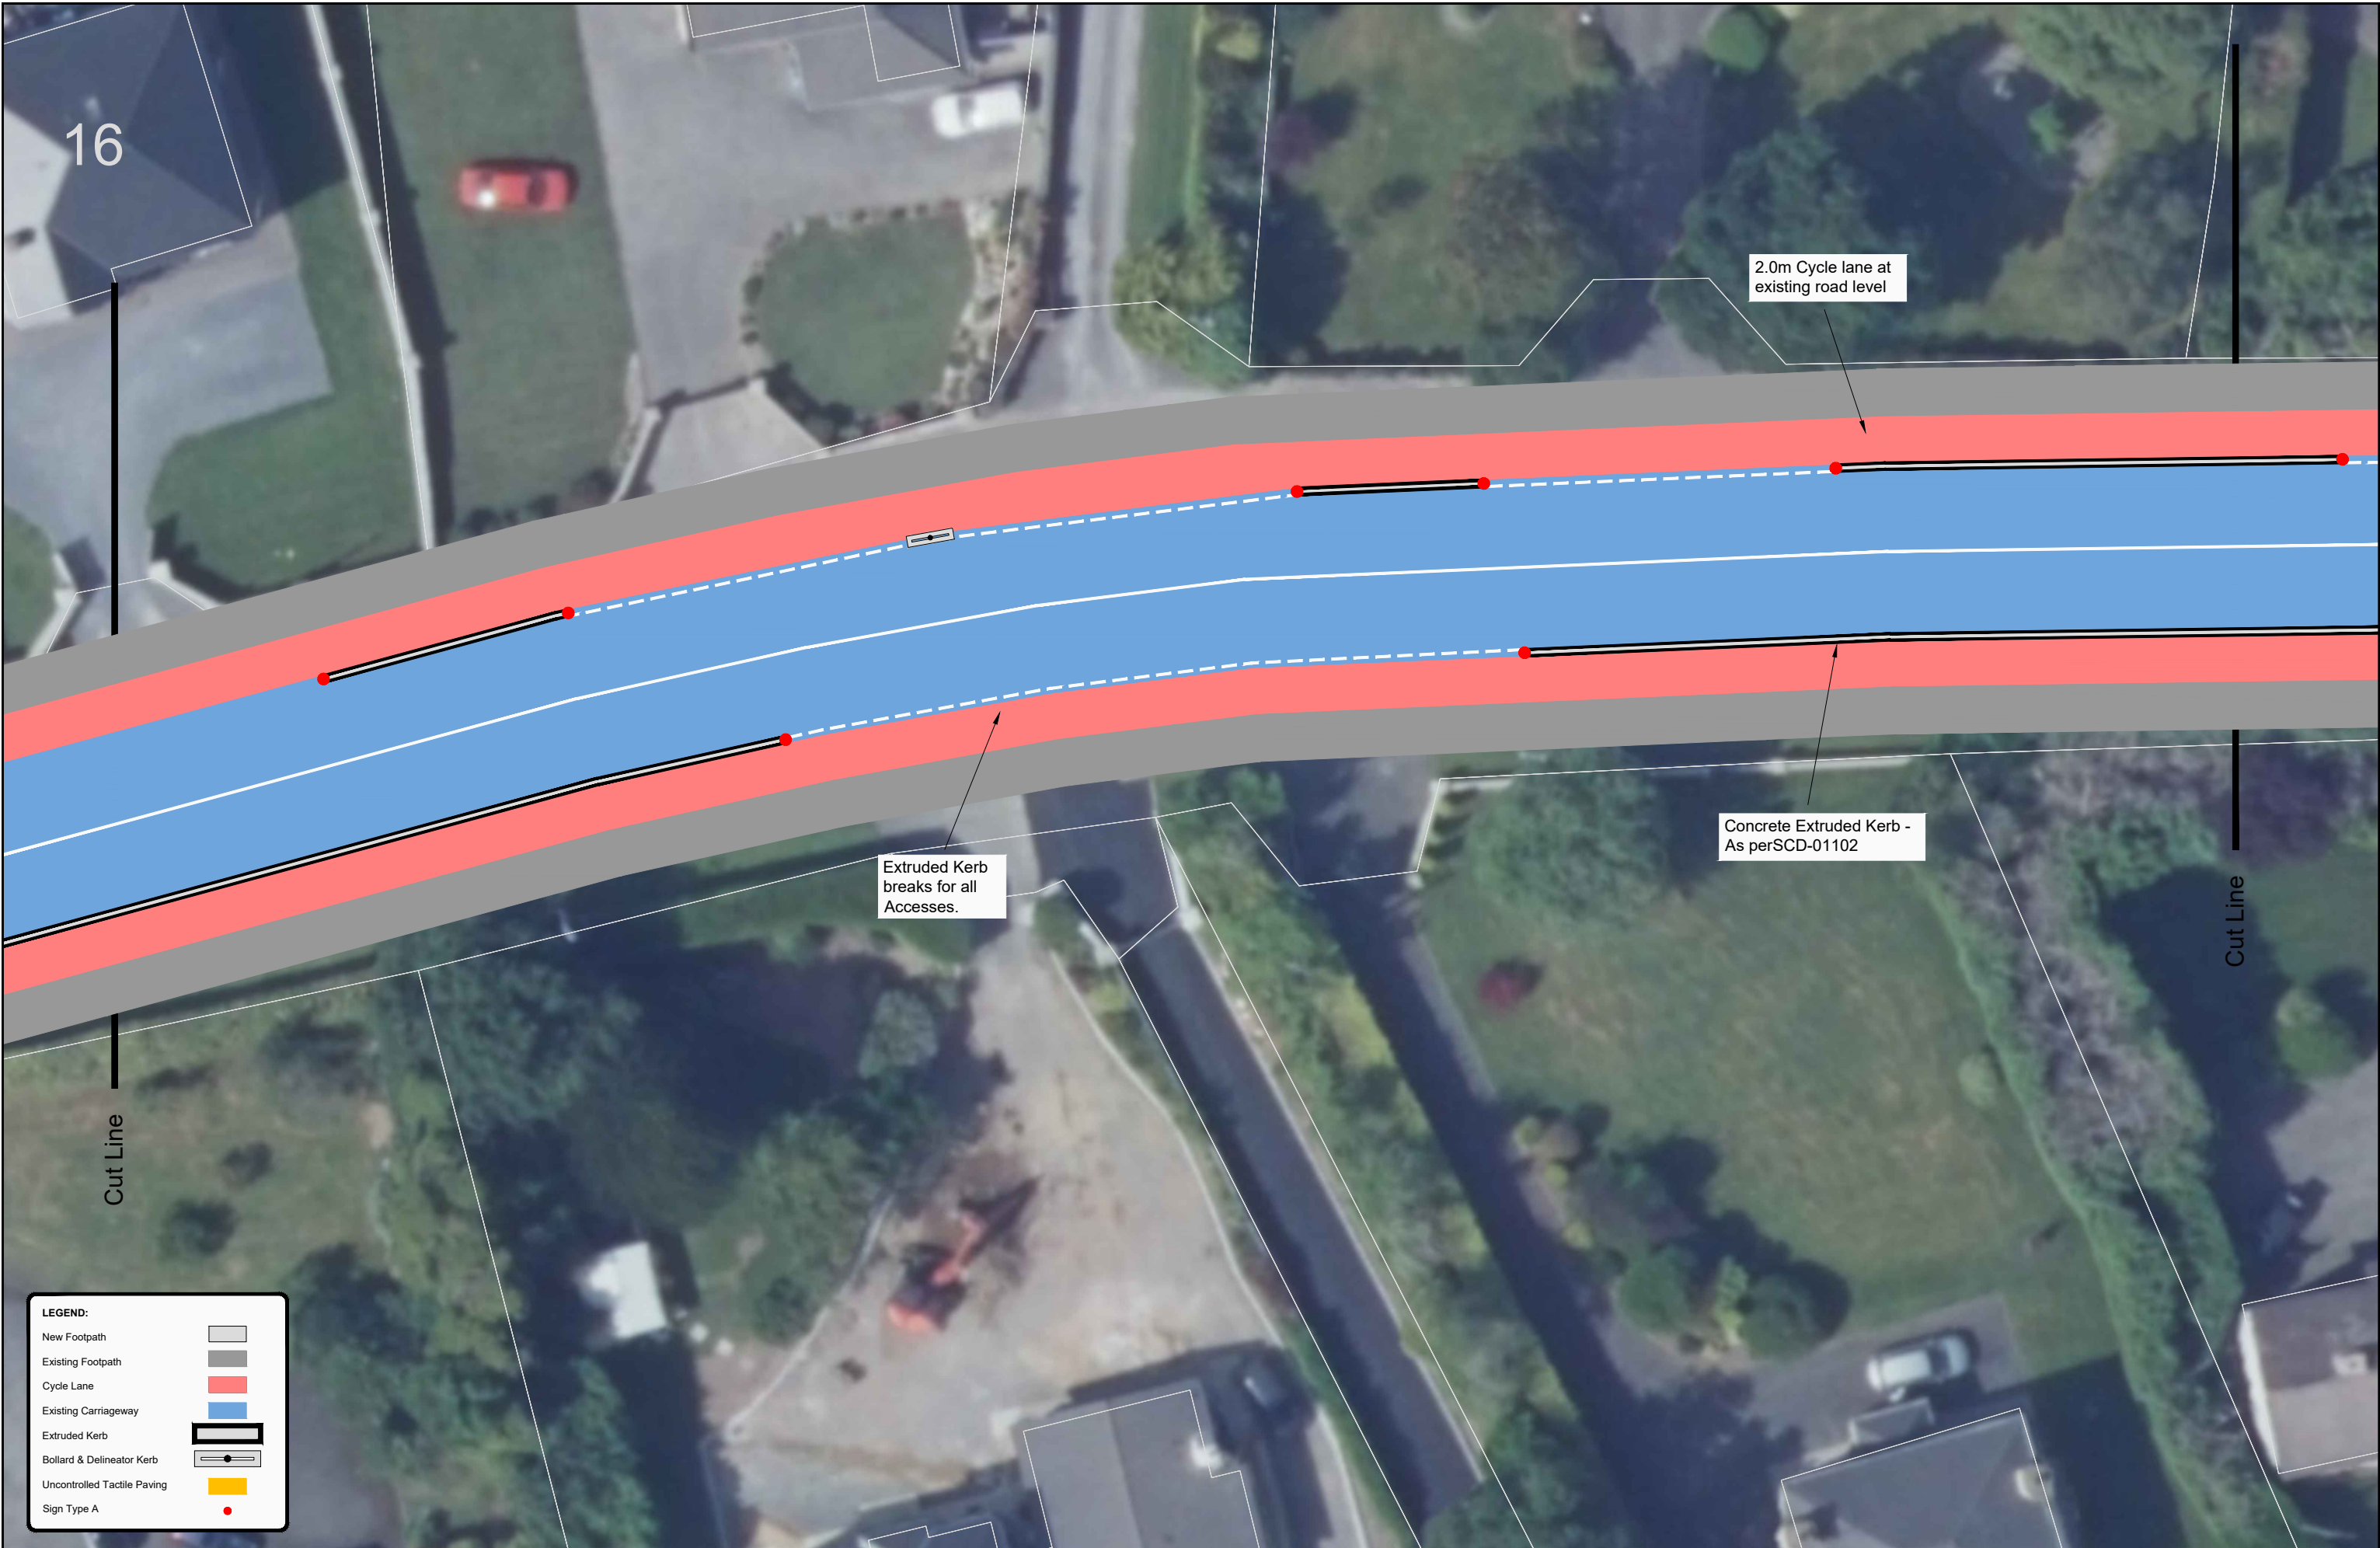

16

2.0m Cycle lane at existing road level

Extruded Kerb breaks for all Accesses.

Concrete Extruded Kerb - As perSCD-01102

Cut Line

Cut Line

LEGEND:

New Footpath	
Existing Footpath	
Cycle Lane	
Existing Carriageway	
Extruded Kerb	
Bollard & Delineator Kerb	
Uncontrolled Tactile Paving	
Sign Type A	

DRAWING NOTES

- DO NOT SCALE. USE FIGURED DIMENSION ONLY. IF IN DOUBT ASK!
- ORIGINAL SHEET SIZE A3
- ALL DIMENSIONS ARE IN MILLIMETRES
- ALL LEVELS ARE IN METRES ABOVE ORDNANCE SURVEY IRELAND DATUM (MALIN HEAD)

INCLUDES ORDNANCE SURVEY IRELAND DATA UNDER OSI LICENSE NUMBER CYAL5038835. UNAUTHORISED REPRODUCTION INFRINGES ORDNANCE SURVEY IRELAND AND GOVERNMENT OF IRELAND COPYRIGHT. © ORDNANCE SURVEY IRELAND 2023

DRAWING DATA

Preliminary Design Drawings.



NO.	DESCRIPTION	DATE	CKD	DRAWN BY	DATE
				Vincent Gallagher	
				Alan O'Shea	
				July 2023	
				SCALE 1:250	SHEET SIZE A3
				DRAFT	DESIGN
				TENDER	SITE
				DWG NUMBER WX/23/AT/NR-002	REV 1

PROJECT TITLE

Active Travel Newtown Road - Racecourse


DRAWING TITLE

Scheme Plan - Sheet 2

Wexford County Council
Roads & Transportation

TOM ENRIGHT, CHIEF EXECUTIVE
WEXFORD COUNTY COUNCIL, COUNTY HALL,
CARRICKLAWN, WEXFORD
TEL - (053) 9196000
E-MAIL CUSTOMERSERVICES@WEXFORDCOCO.IE

EAMONN HORE DIRECTOR OF SERVICES
TIM MURPHY A/SENIOR ENGINEER

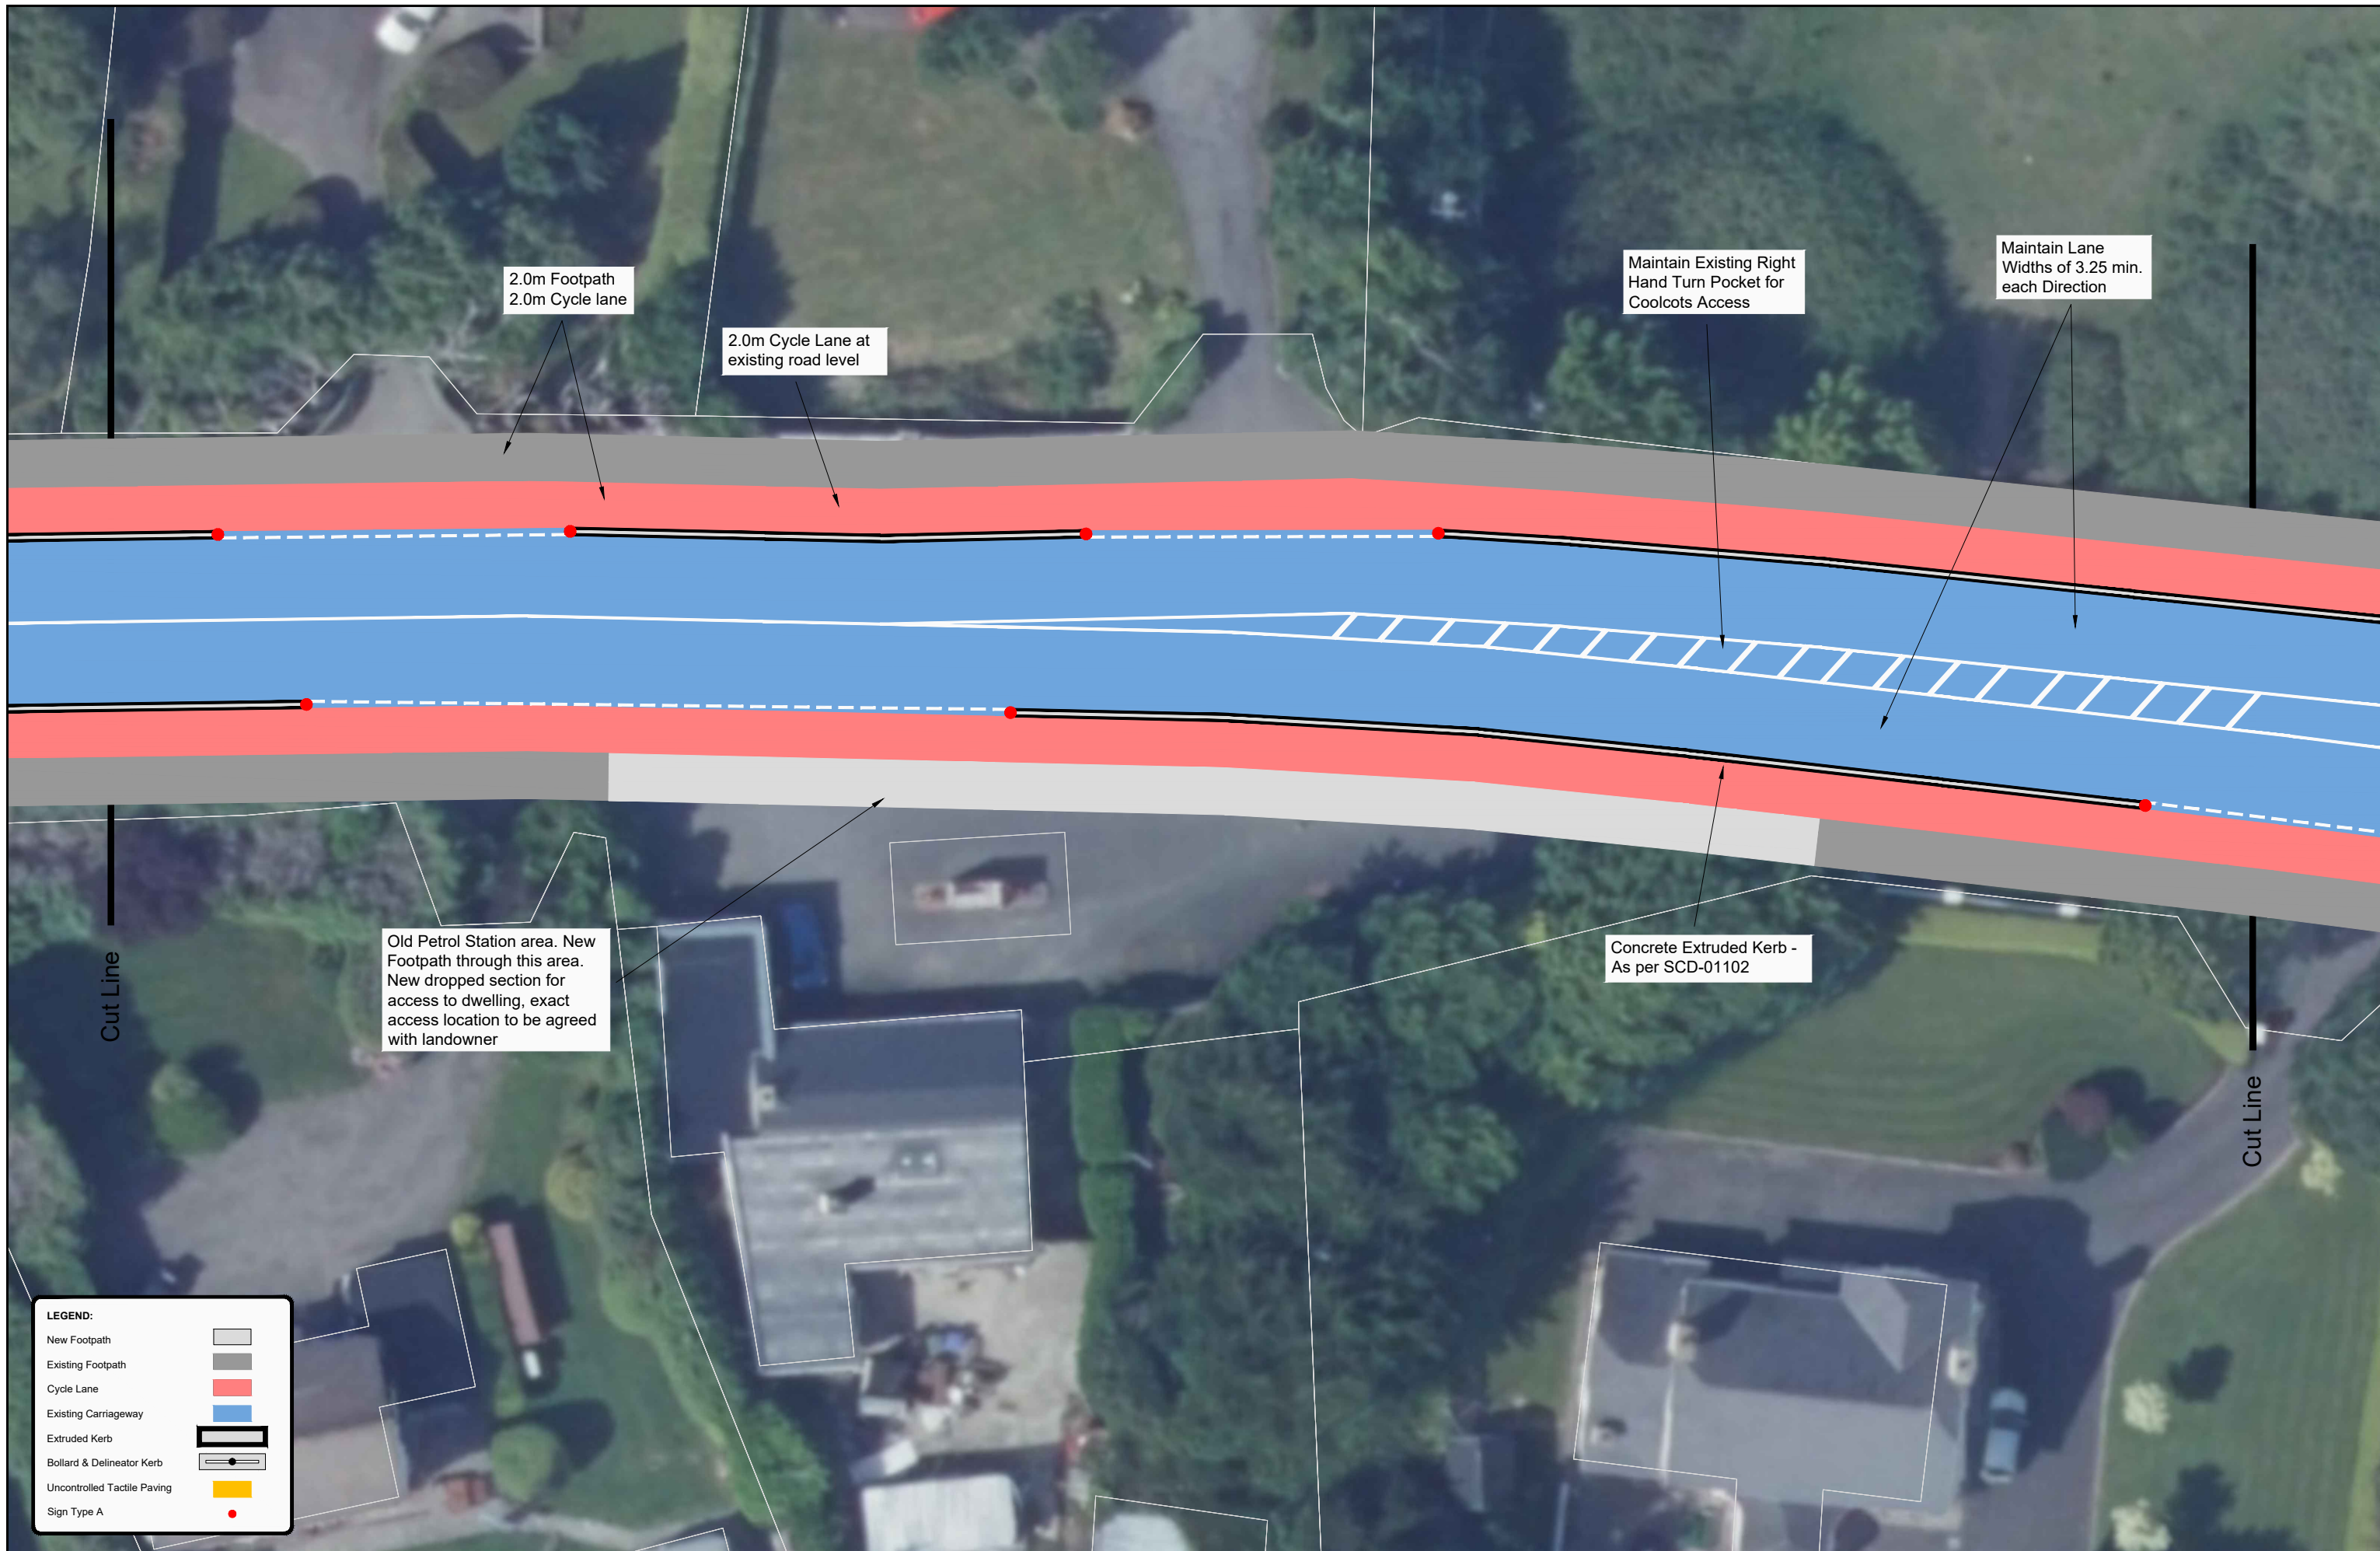

LEGEND:

New Footpath	
Existing Footpath	
Cycle Lane	
Existing Carriageway	
Extruded Kerb	
Bollard & Delineator Kerb	
Uncontrolled Tactile Paving	
Sign Type A	



Wexford County Council
Roads & Transportation

TOM ENRIGHT, CHIEF EXECUTIVE
WEXFORD COUNTY COUNCIL, COUNTY HALL,
CARRICKLAWN, WEXFORD
TEL - (053) 9196000
E-MAIL CUSTOMERSERVICES@WEXFORDCOCO.IE

EAMONN HORE DIRECTOR OF SERVICES
TIM MURPHY A/SENIOR ENGINEER


DRAWING NOTES

- DO NOT SCALE. USE FIGURED DIMENSION ONLY. IF IN DOUBT ASK!
- ORIGINAL SHEET SIZE A3
- ALL DIMENSIONS ARE IN MILLIMETRES
- ALL LEVELS ARE IN METRES ABOVE ORDNANCE SURVEY IRELAND DATUM (MALIN HEAD)

INCLUDES ORDNANCE SURVEY IRELAND DATA UNDER OSI LICENSE NUMBER CYAL5038835. UNAUTHORISED REPRODUCTION INFRINGES ORDNANCE SURVEY IRELAND AND GOVERNMENT OF IRELAND COPYRIGHT. © ORDNANCE SURVEY IRELAND 2023

DRAWING DATA


Preliminary Design Drawings.

North 

NO.	DESCRIPTION	DATE	CKD	DRAWN BY	Vincent Gallagher	PROJECT TITLE
				CHECKED BY	Alan O'Shea	Active Travel Newtown Road - Racecourse
				ISSUE DATE	July 2023	
				SCALE	1:250	Scheme Plan - Sheet 3
				DRAFT	DESIGN	
				DWG NUMBER	WX/23/AT/NR-003	

DRAFT	DESIGN	TENDER	SITE

DWG NUMBER	REV
WX/23/AT/NR-003	1

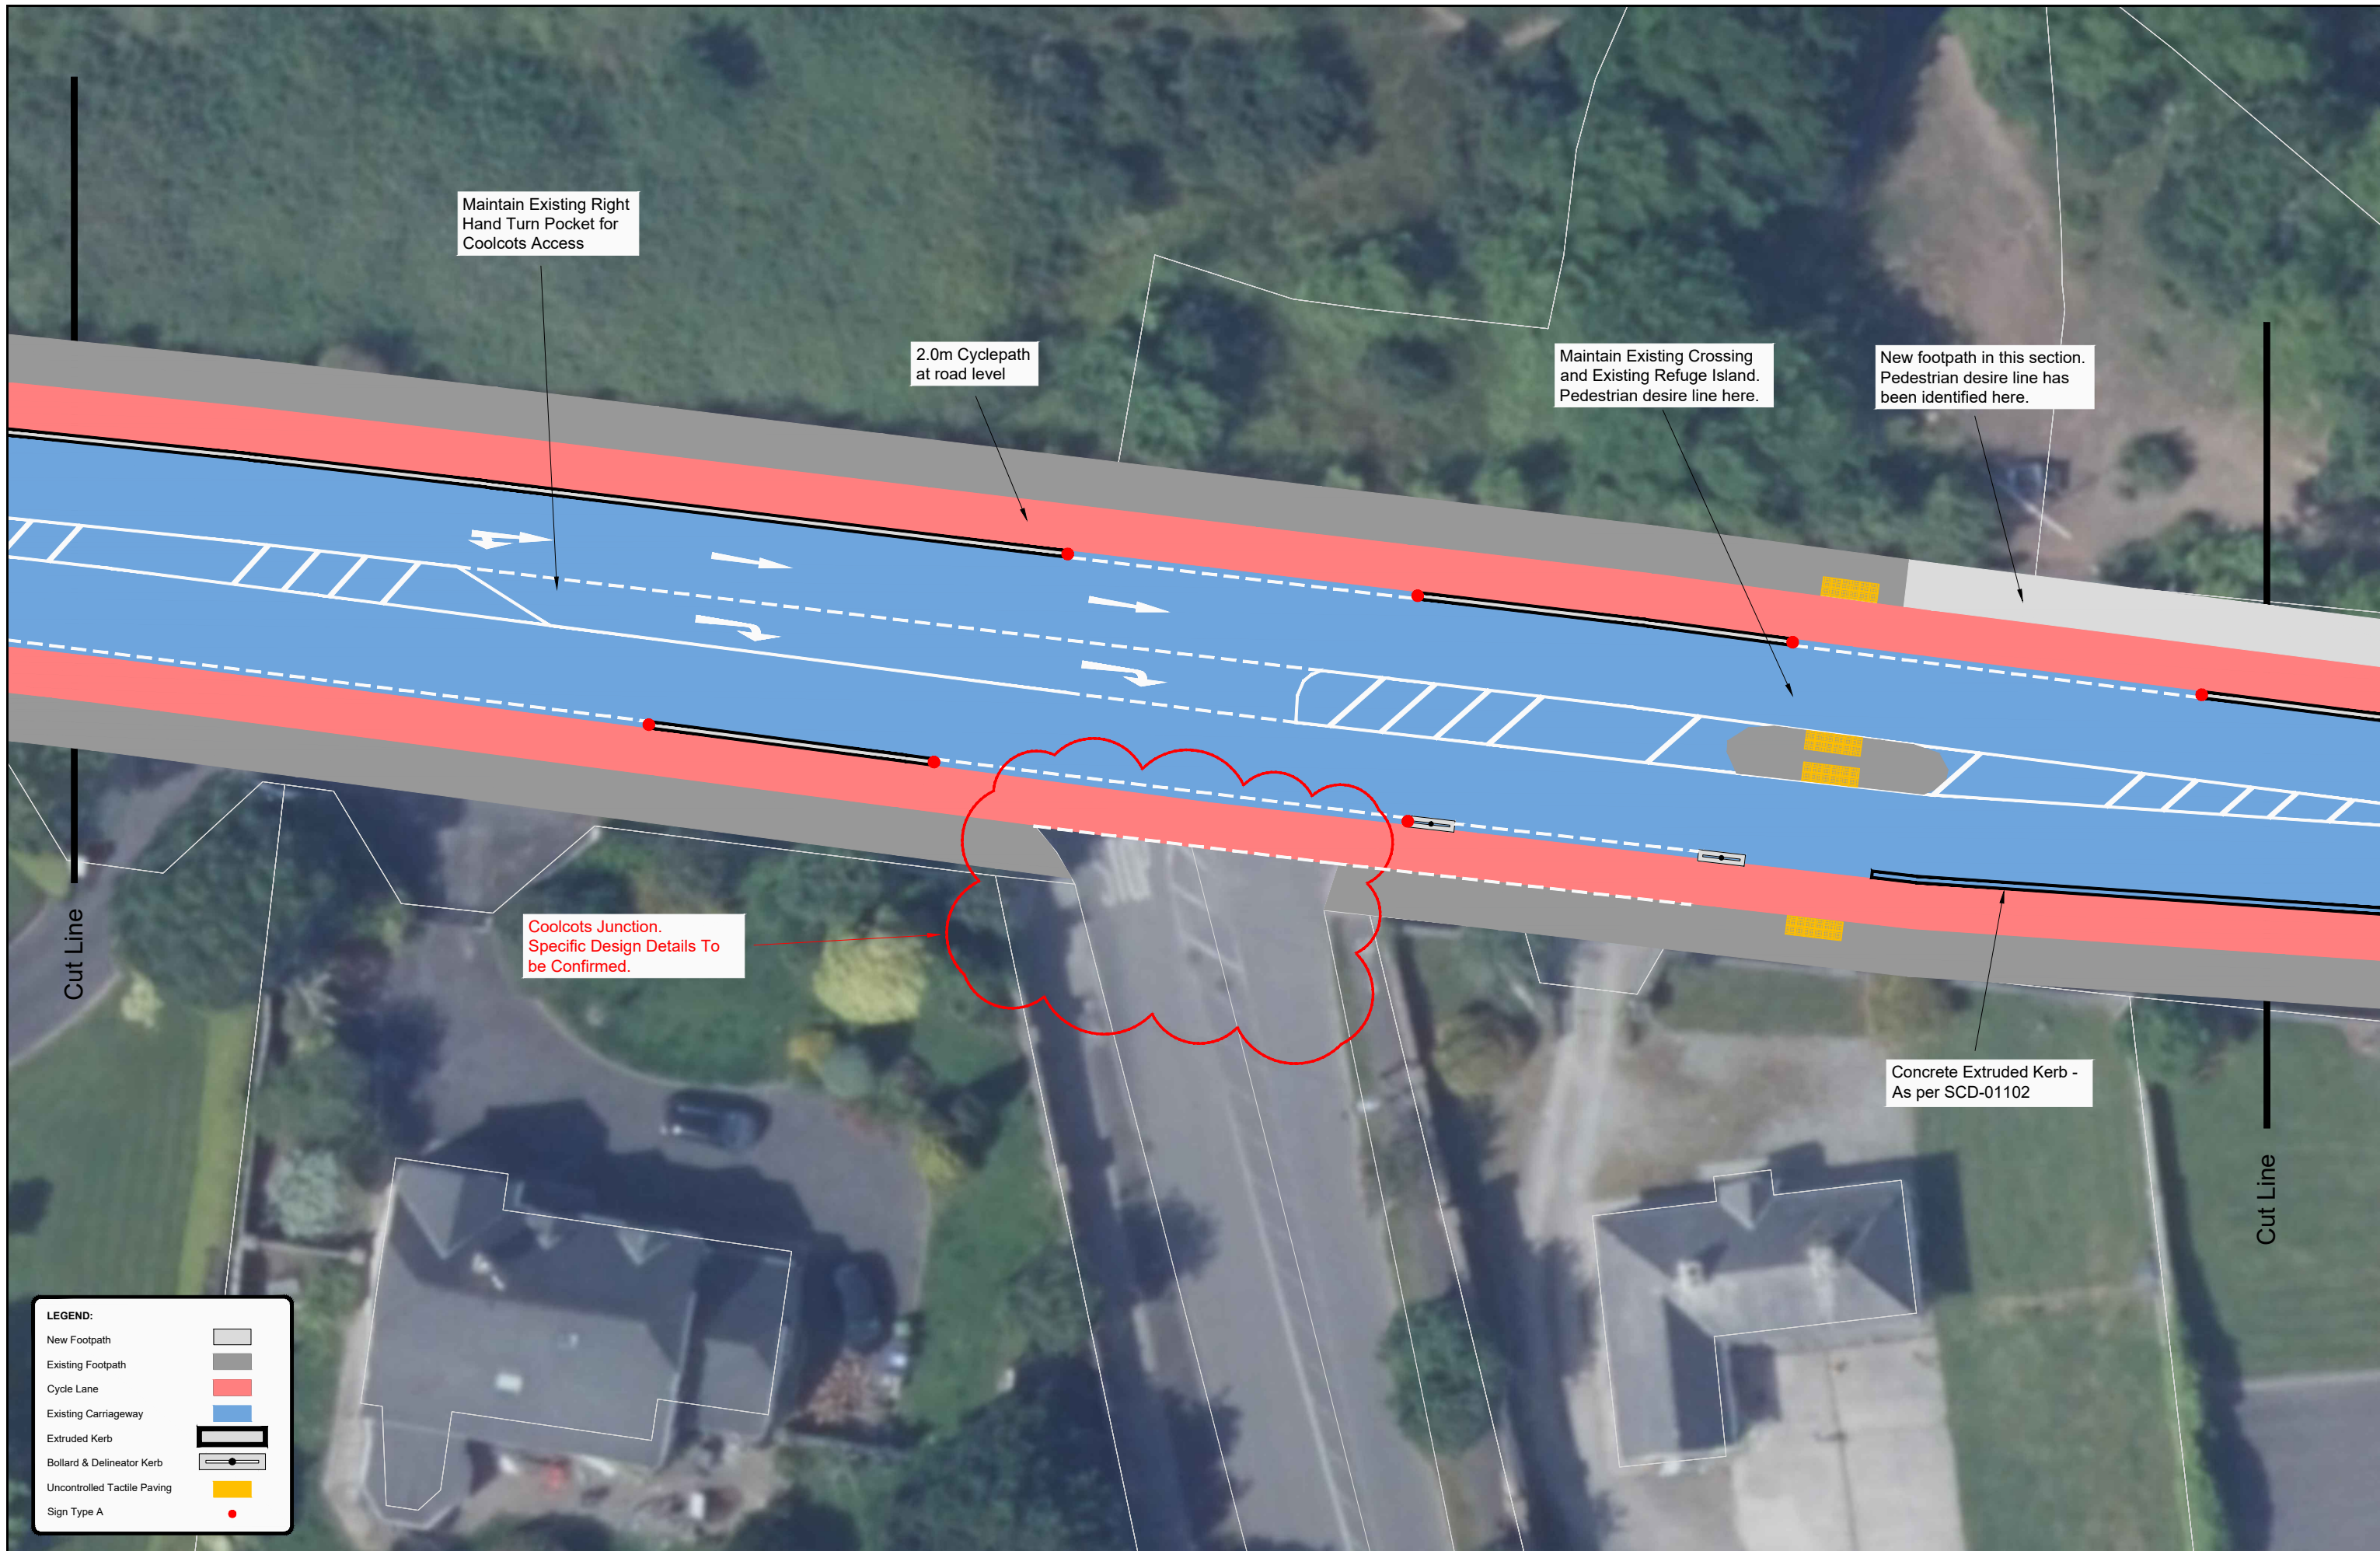

Maintain Existing Right Hand Turn Pocket for Coolcots Access

2.0m Cyclepath at road level

Maintain Existing Crossing and Existing Refuge Island. Pedestrian desire line here.

New footpath in this section. Pedestrian desire line has been identified here.

Coolcots Junction. Specific Design Details To be Confirmed.

Concrete Extruded Kerb - As per SCD-01102

Cut Line

Cut Line

LEGEND:

New Footpath	
Existing Footpath	
Cycle Lane	
Existing Carriageway	
Extruded Kerb	
Bollard & Delineator Kerb	
Uncontrolled Tactile Paving	
Sign Type A	

DRAWING NOTES

- DO NOT SCALE. USE FIGURED DIMENSION ONLY. IF IN DOUBT ASK!
- ORIGINAL SHEET SIZE A3
- ALL DIMENSIONS ARE IN MILLIMETRES
- ALL LEVELS ARE IN METRES ABOVE ORDNANCE SURVEY IRELAND DATUM (MALIN HEAD)

INCLUDES ORDNANCE SURVEY IRELAND DATA UNDER OSI LICENSE NUMBER CYAL5038835. UNAUTHORISED REPRODUCTION INFRINGES ORDNANCE SURVEY IRELAND AND GOVERNMENT OF IRELAND COPYRIGHT. © ORDNANCE SURVEY IRELAND 2023

DRAWING DATA

Preliminary Design Drawings.

PROJECT TITLE Active Travel Newtown Road - Racecourse

DRAWING TITLE Scheme Plan - Sheet 4


NO.	DESCRIPTION	DATE	CKD	DRAWN BY	Vincent Gallagher
				CHECKED BY	Alan O'Shea
				ISSUE DATE	July 2023
				SCALE	1:250
				SHEET SIZE	A3
				DRAFT	DESIGN
				TENDER	
				DWG NUMBER	WX/23/AT/NR-004
				REV	1
				SITE	



TOM ENRIGHT, CHIEF EXECUTIVE
 WEXFORD COUNTY COUNCIL, COUNTY HALL,
 CARRICKLAWN, WEXFORD
 TEL - (053) 9196000
 E-MAIL CUSTOMERSERVICES@WEXFORDCOCO.IE

EAMONN HORE DIRECTOR OF SERVICES
TIM MURPHY A/SENIOR ENGINEER



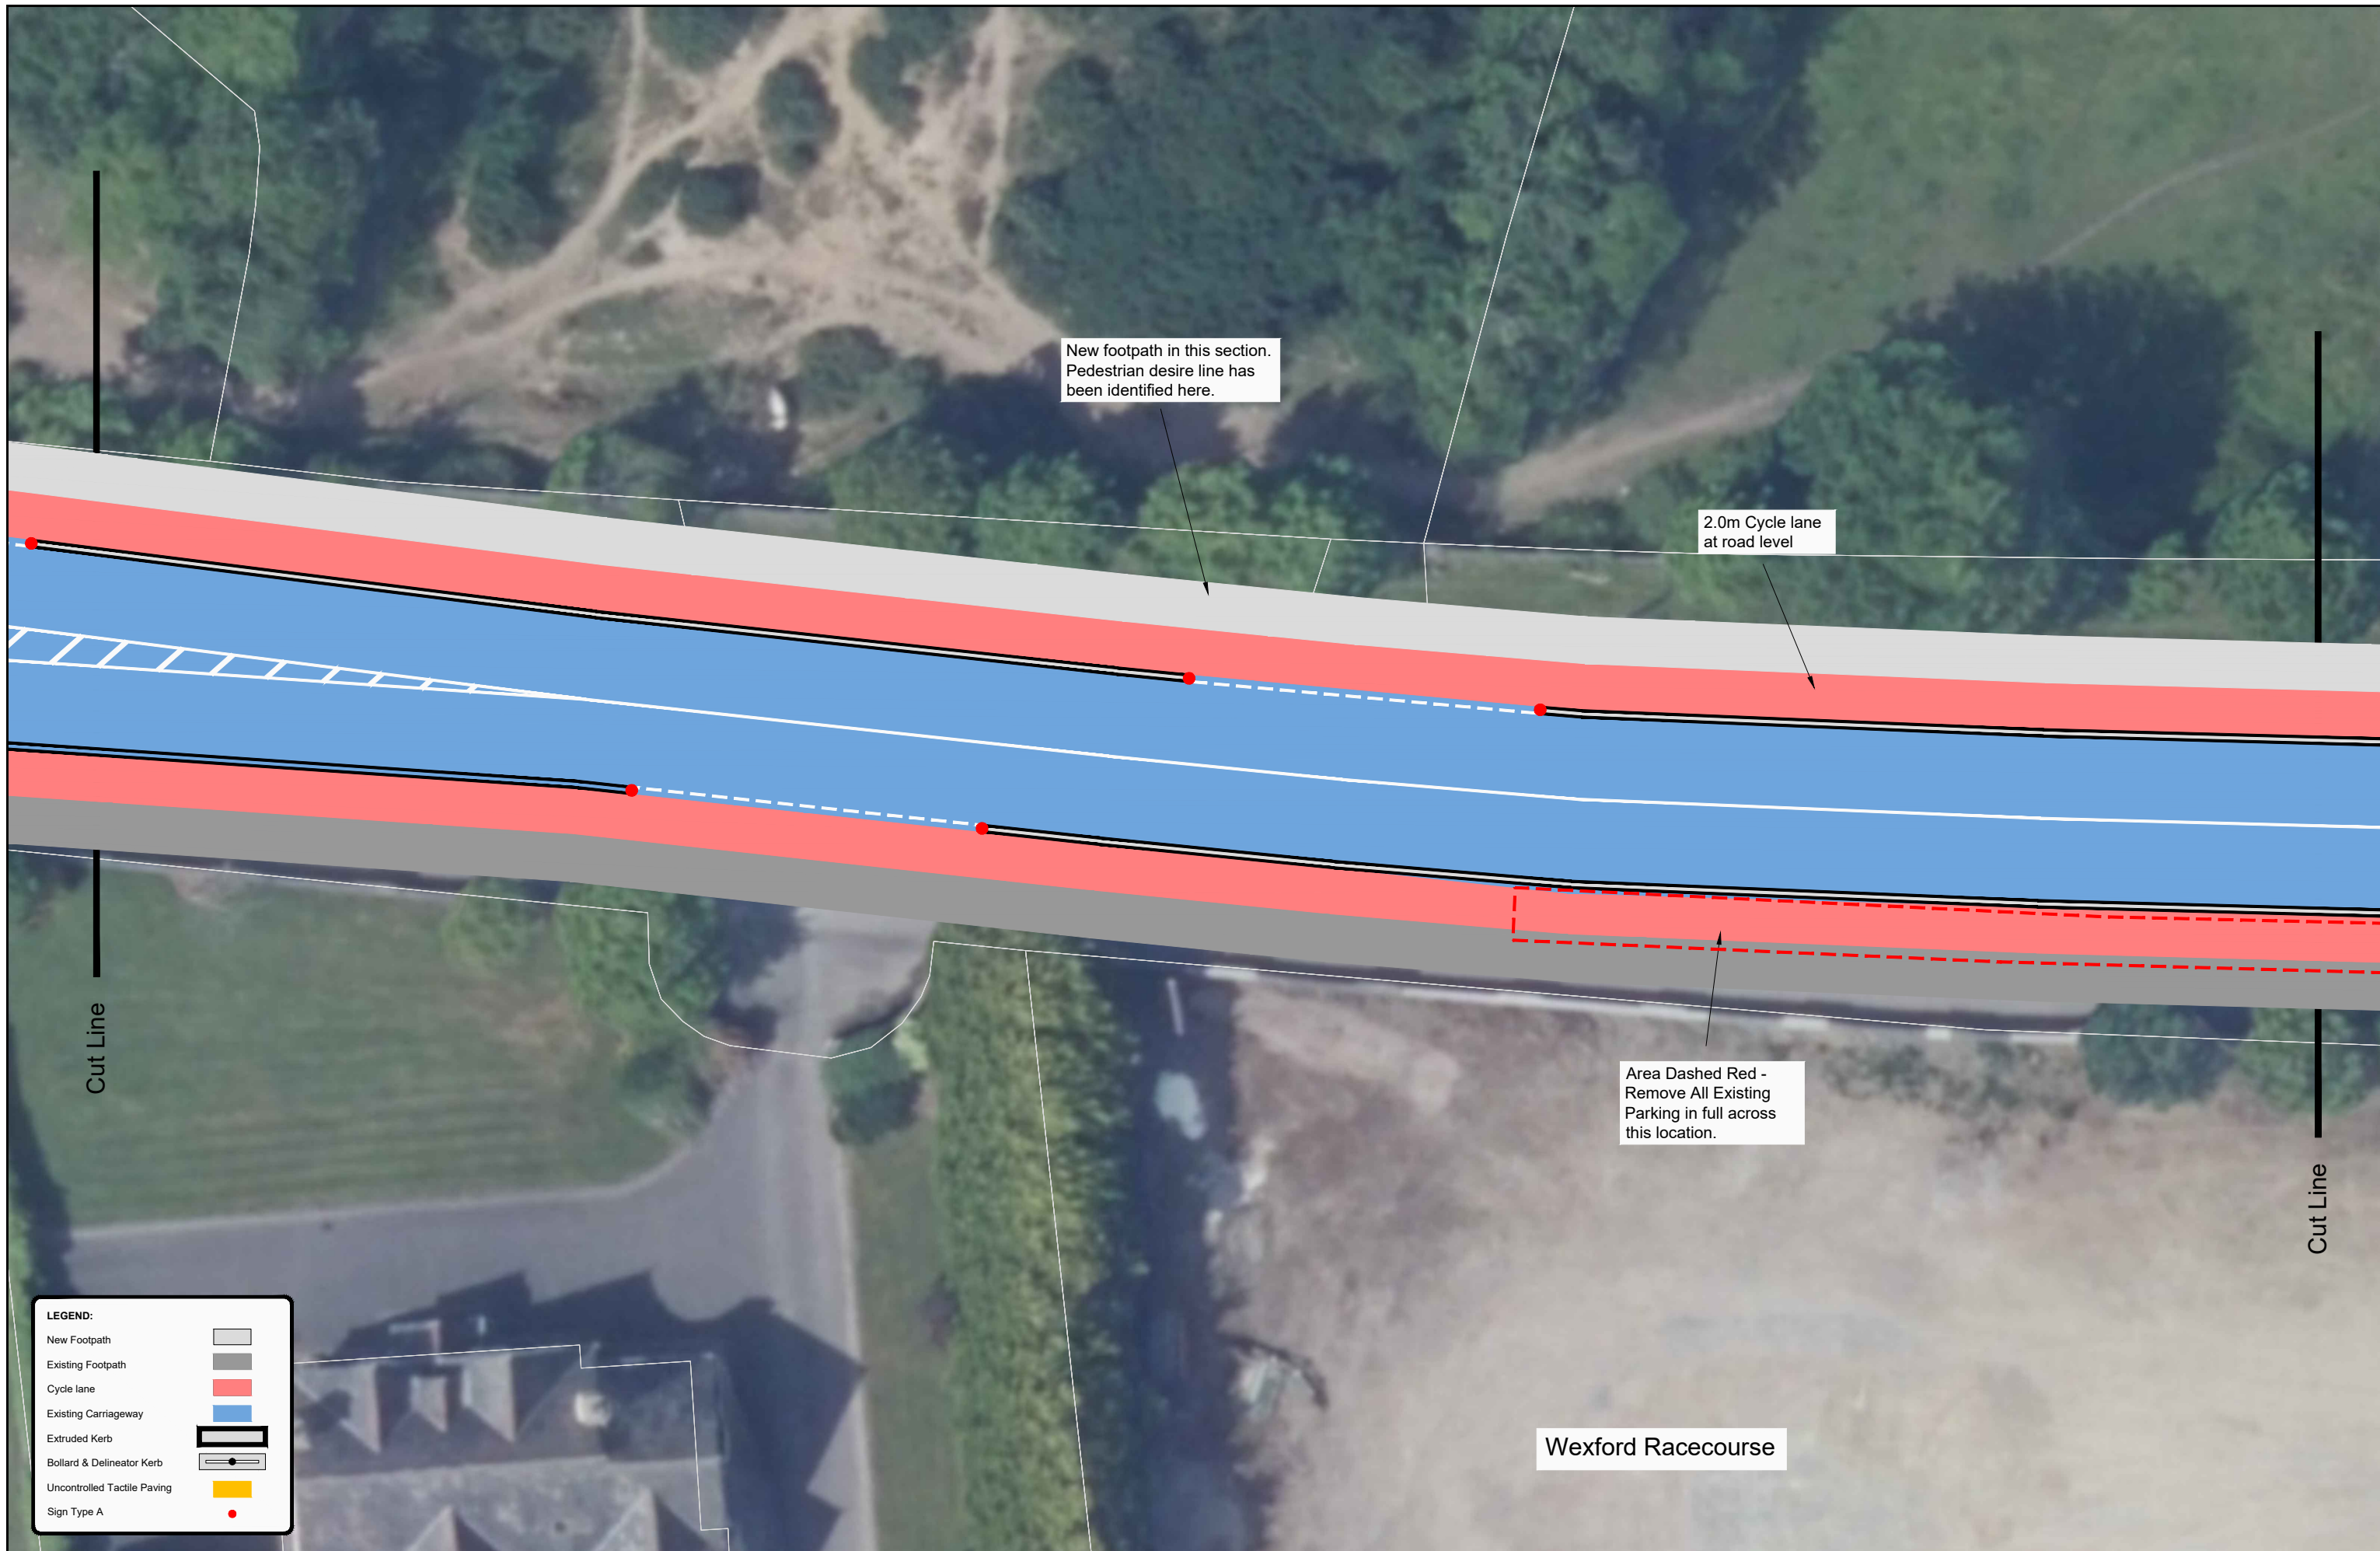

New footpath in this section.
Pedestrian desire line has been identified here.

2.0m Cycle lane
at road level

Area Dashed Red -
Remove All Existing
Parking in full across
this location.

Cut Line

Cut Line

Wexford Racecourse

LEGEND:

New Footpath	
Existing Footpath	
Cycle lane	
Existing Carriageway	
Extruded Kerb	
Bollard & Delineator Kerb	
Uncontrolled Tactile Paving	
Sign Type A	

DRAWING NOTES

- DO NOT SCALE. USE FIGURED DIMENSION ONLY. IF IN DOUBT ASK!
- ORIGINAL SHEET SIZE A3
- ALL DIMENSIONS ARE IN MILLIMETRES
- ALL LEVELS ARE IN METRES ABOVE ORDNANCE SURVEY IRELAND DATUM (MALIN HEAD)

INCLUDES ORDNANCE SURVEY IRELAND DATA UNDER OSI LICENSE NUMBER CYAL5038835. UNAUTHORISED REPRODUCTION INFRINGES ORDNANCE SURVEY IRELAND AND GOVERNMENT OF IRELAND COPYRIGHT. ©
ORDNANCE SURVEY IRELAND 2023

DRAWING DATA

Preliminary Design Drawings.

NORTH

NO.	DESCRIPTION	DATE	CKD	DRAWN BY	Checked By
				Vincent Gallagher	Alan O'Shea
					July 2023
				SCALE 1:250	SHEET SIZE A3
				DRAFT DESIGN TENDER SITE	
				DWG NUMBER	REV
				WX/23/AT/NR-005	1


PROJECT TITLE: **Active Travel Newtown Road - Racecourse**

DRAWING TITLE: **Scheme Plan - Sheet 5**

Wexford County Council
Roads & Transportation

TOM ENRIGHT, CHIEF EXECUTIVE
WEXFORD COUNTY COUNCIL, COUNTY HALL,
CARRICKLAWN, WEXFORD
TEL - (053) 9196000
E-MAIL CUSTOMERSERVICES@WEXFORDCOCO.IE

EAMONN HORE DIRECTOR OF SERVICES
TIM MURPHY A/SENIOR ENGINEER

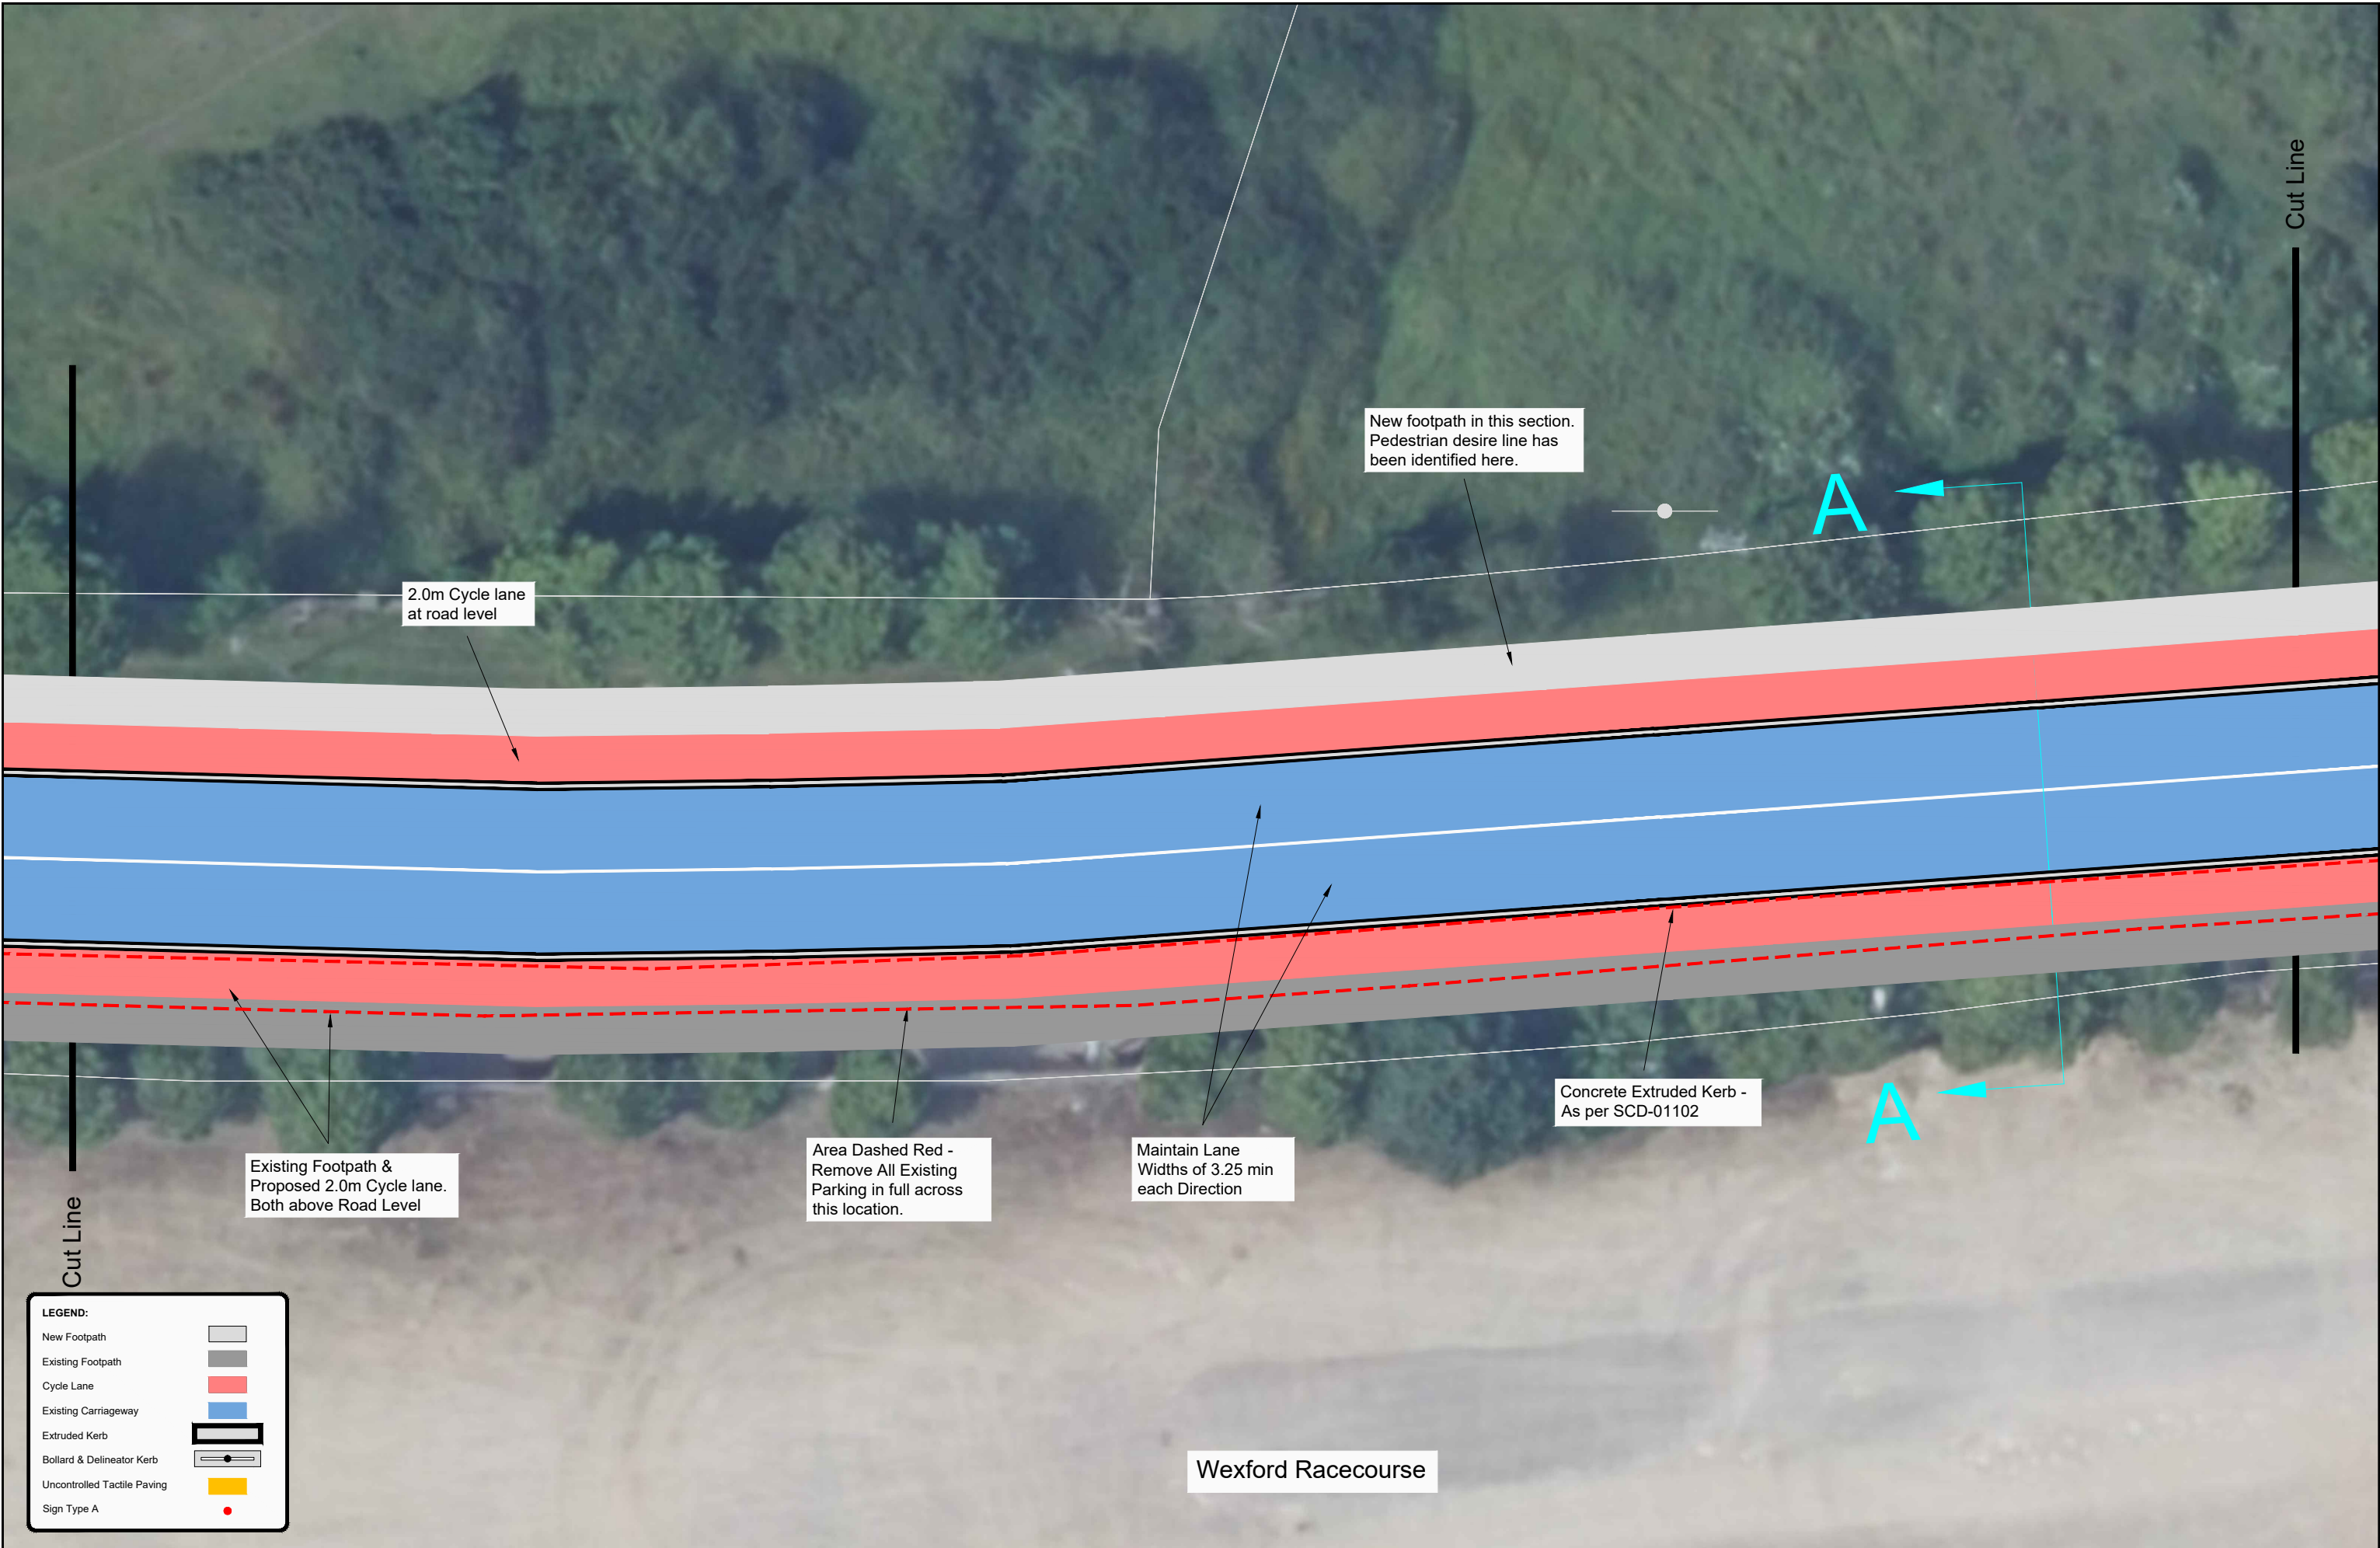

LEGEND:

- New Footpath
- Existing Footpath
- Cycle Lane
- Existing Carriageway
- Extruded Kerb
- Bollard & Delineator Kerb
- Uncontrolled Tactile Paving
- Sign Type A

Wexford County Council
Roads & Transportation

TOM ENRIGHT, CHIEF EXECUTIVE
WEXFORD COUNTY COUNCIL, COUNTY HALL,
CARRICKLAWN, WEXFORD
TEL - (053) 9196000
E-MAIL CUSTOMERSERVICES@WEXFORDCOCO.IE

EAMONN HORE DIRECTOR OF SERVICES
TIM MURPHY A/SENIOR ENGINEER

DRAWING NOTES

- DO NOT SCALE. USE FIGURED DIMENSION ONLY. IF IN DOUBT ASK!
- ORIGINAL SHEET SIZE A3
- ALL DIMENSIONS ARE IN MILLIMETRES
- ALL LEVELS ARE IN METRES ABOVE ORDNANCE SURVEY IRELAND DATUM (MALIN HEAD)

INCLUDES ORDNANCE SURVEY IRELAND DATA UNDER OSI LICENSE NUMBER CYAL5038835. UNAUTHORISED REPRODUCTION INFRINGES ORDNANCE SURVEY IRELAND AND GOVERNMENT OF IRELAND COPYRIGHT. ©
ORDNANCE SURVEY IRELAND 2023

DRAWING DATA


Preliminary Design Drawings.

NORTH

NO.	DESCRIPTION	DATE	CKD	DRAWN BY	Vincet Gallagher
				CHECKED BY	Alan O'Shea
				ISSUE DATE	July 2023
				SCALE	1:250
				SHEET SIZE	A3
				DRAFT	DESIGN
				TENDER	SITE
				DWG NUMBER	WX/23/AT/NR-006
				REV	1

PROJECT TITLE
Active Travel
Newtown Road - Racecourse

DRAWING TITLE
Scheme Plan - Sheet 6

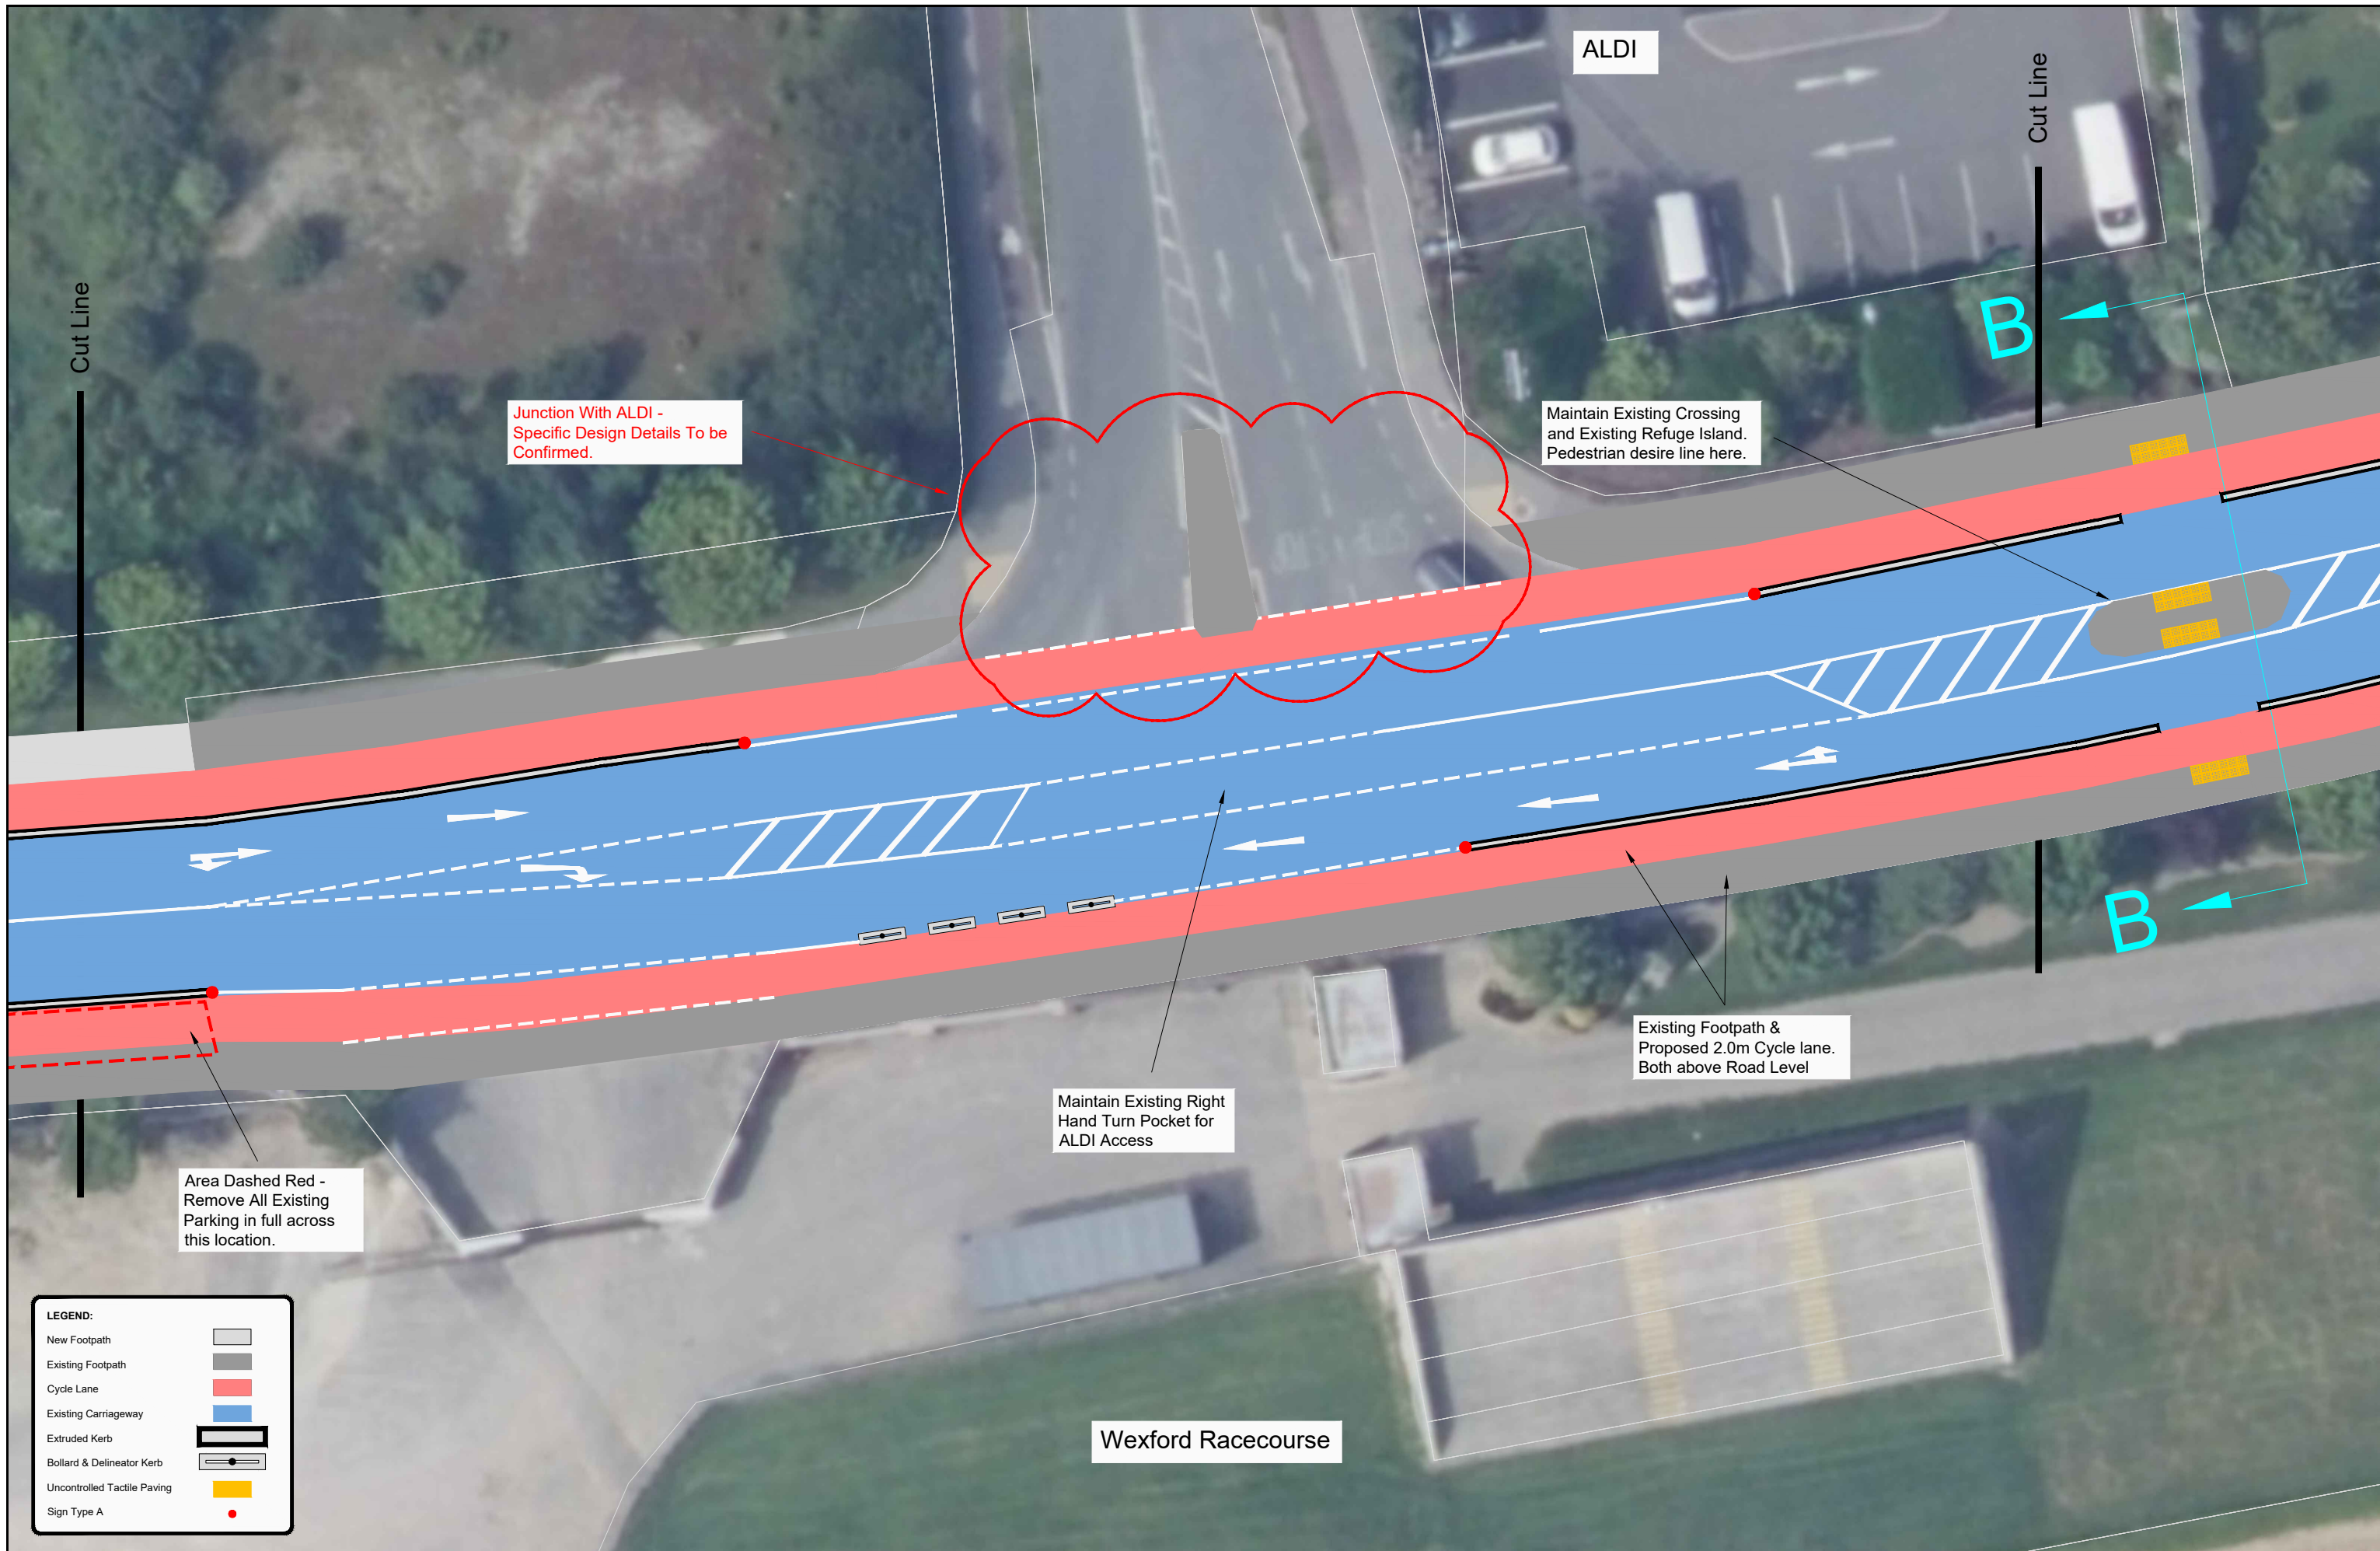

Junction With ALDI - Specific Design Details To be Confirmed.

Maintain Existing Crossing and Existing Refuge Island. Pedestrian desire line here.


Existing Footpath & Proposed 2.0m Cycle lane. Both above Road Level

Maintain Existing Right Hand Turn Pocket for ALDI Access

Area Dashed Red - Remove All Existing Parking in full across this location.

LEGEND:

New Footpath	
Existing Footpath	
Cycle Lane	
Existing Carriageway	
Extruded Kerb	
Bollard & Delineator Kerb	
Uncontrolled Tactile Paving	
Sign Type A	

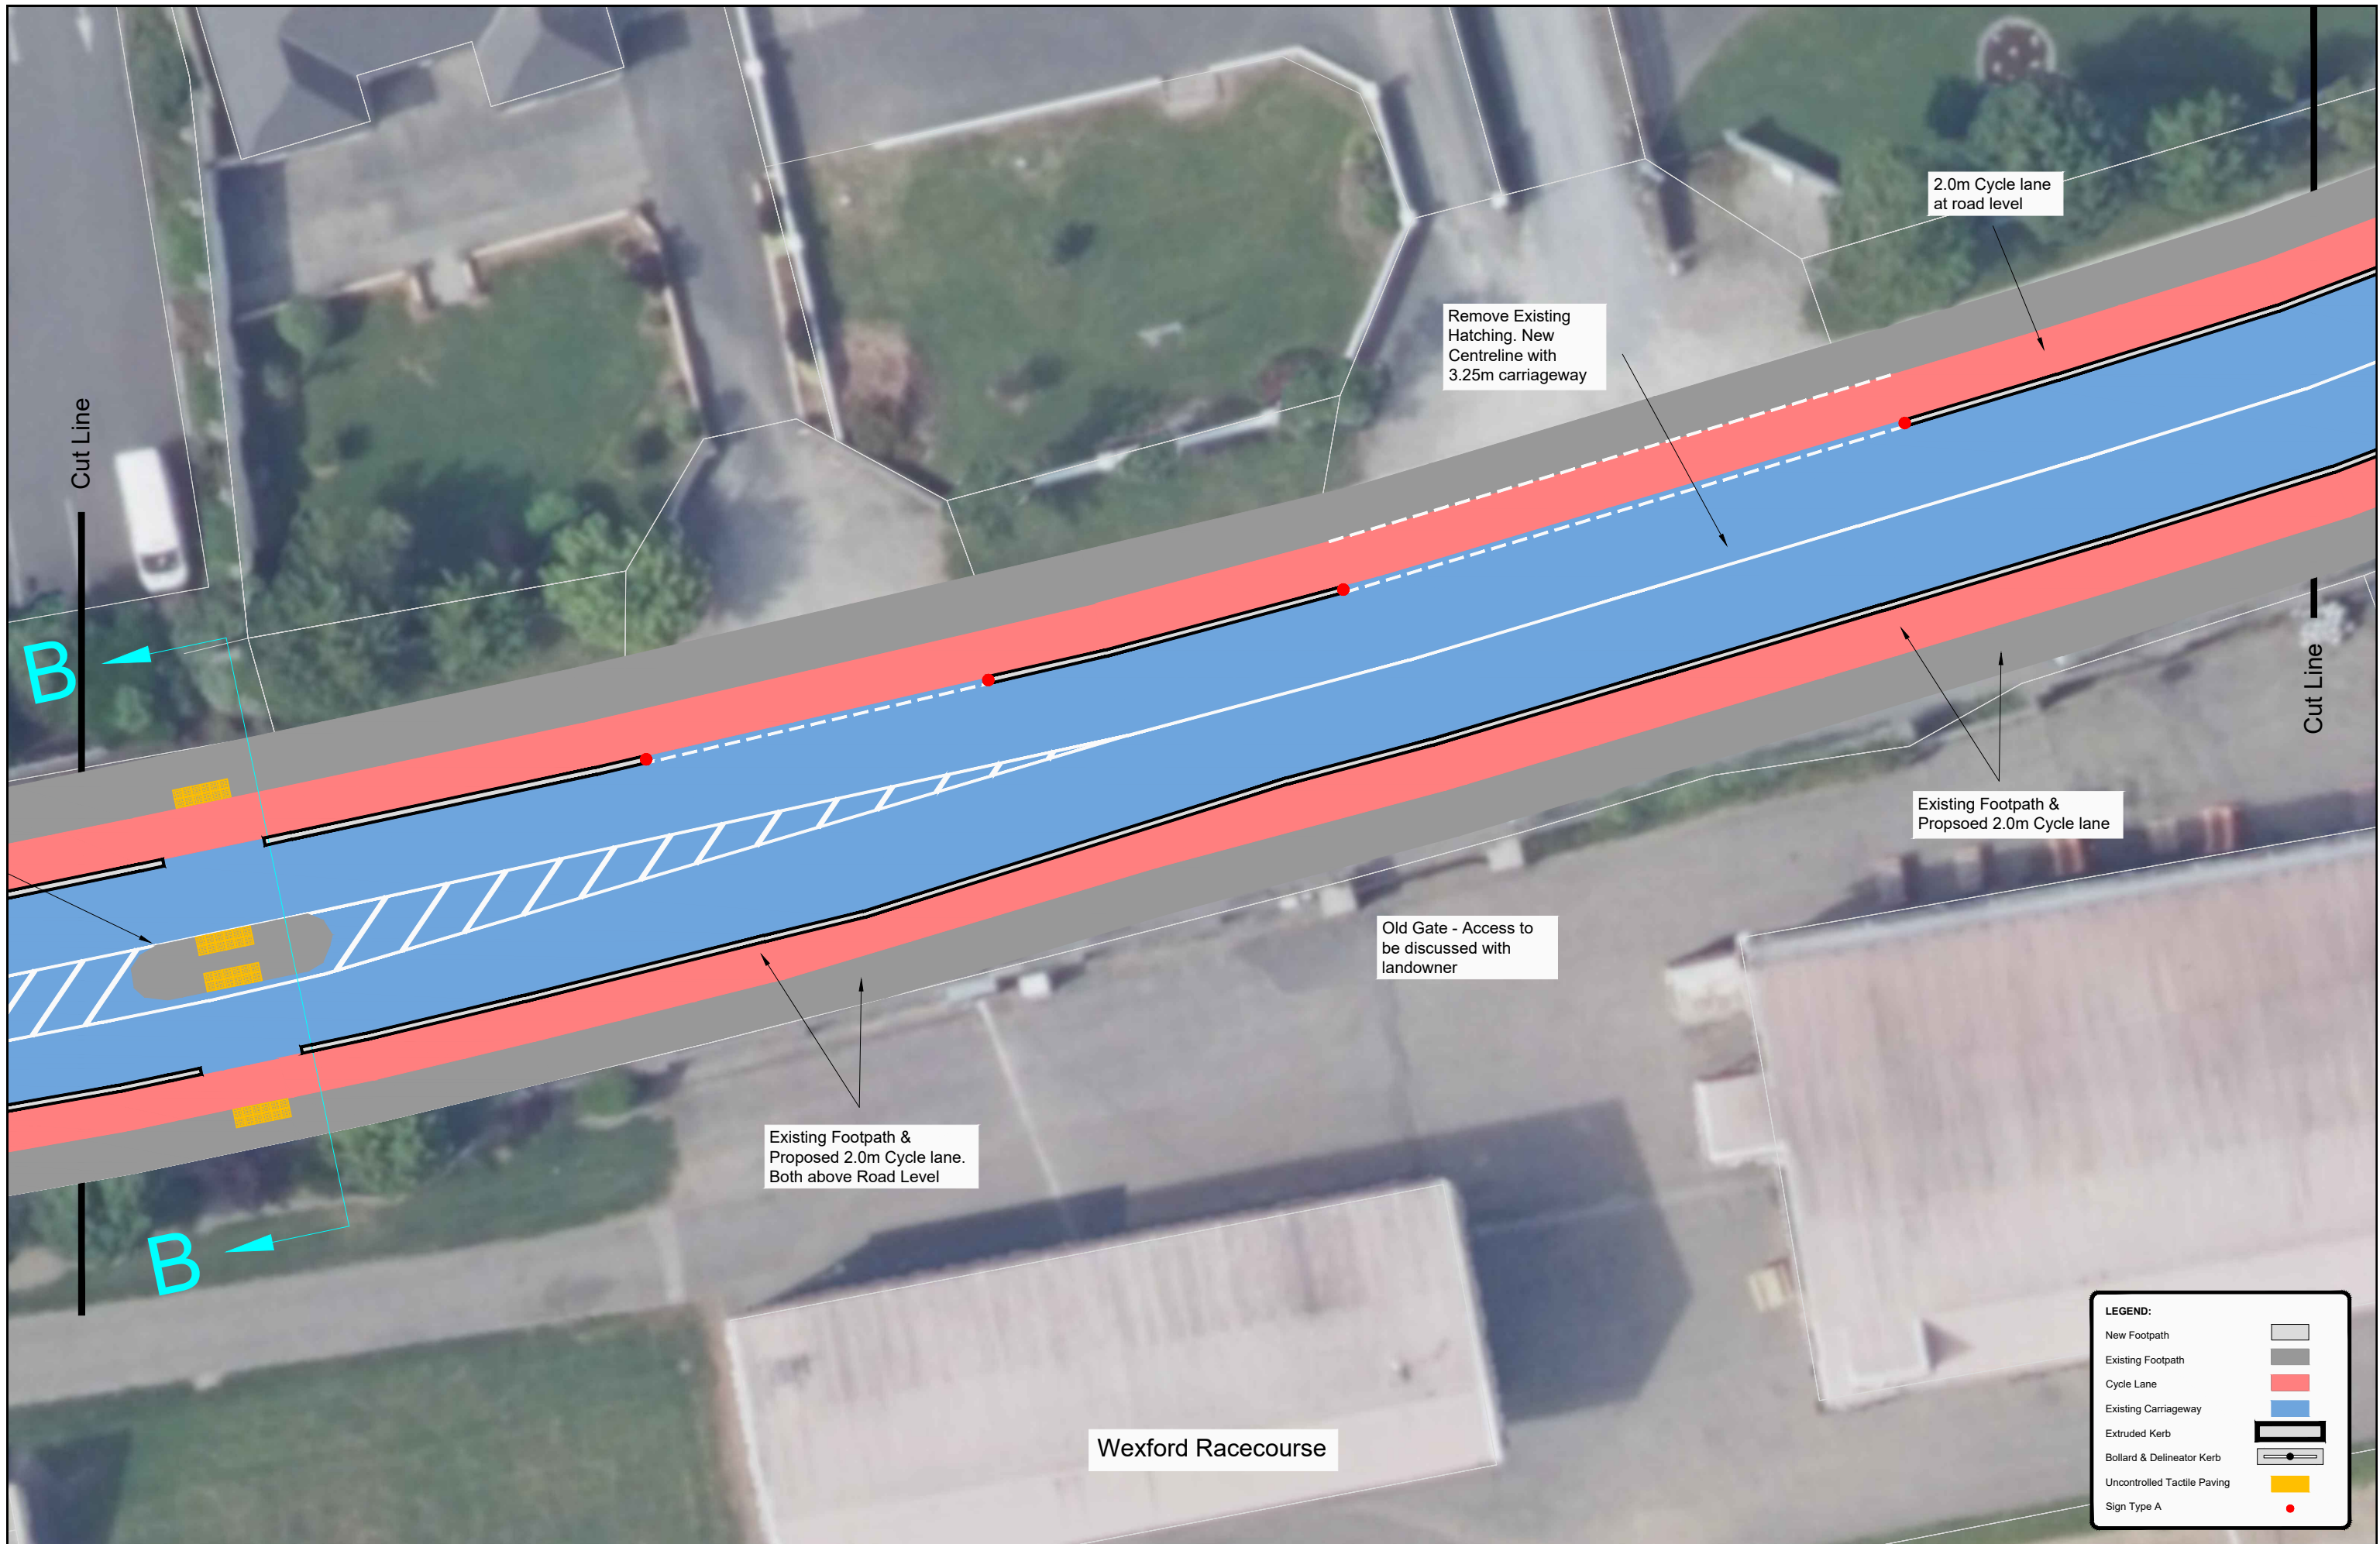

LEGEND:

New Footpath	
Existing Footpath	
Cycle Lane	
Existing Carriageway	
Extruded Kerb	
Bollard & Delineator Kerb	
Uncontrolled Tactile Paving	
Sign Type A	

Wexford County Council
Roads & Transportation

TOM ENRIGHT, CHIEF EXECUTIVE
WEXFORD COUNTY COUNCIL, COUNTY HALL,
CARRICKLAWN, WEXFORD
TEL - (053) 9196000
E-MAIL CUSTOMERSERVICES@WEXFORDCOCO.IE

EAMONN HORE DIRECTOR OF SERVICES
TIM MURPHY A/SENIOR ENGINEER

DRAWING NOTES

- DO NOT SCALE. USE FIGURED DIMENSION ONLY. IF IN DOUBT ASK!
- ORIGINAL SHEET SIZE A3
- ALL DIMENSIONS ARE IN MILLIMETRES
- ALL LEVELS ARE IN METRES ABOVE ORDNANCE SURVEY IRELAND DATUM (MALIN HEAD)

INCLUDES ORDNANCE SURVEY IRELAND DATA UNDER OSI LICENSE NUMBER CYAL5038835. UNAUTHORISED REPRODUCTION INFRINGES ORDNANCE SURVEY IRELAND AND GOVERNMENT OF IRELAND COPYRIGHT. ©
ORDNANCE SURVEY IRELAND 2023

DRAWING DATA

Preliminary Design Drawings.


Wexford Racecourse



NO.	DESCRIPTION	DATE	CKD	DRAWN BY	DATE	CKD	DRAWN BY
				Vincent Gallagher			
				Alan O'Shea			
					July 2023		

PROJECT TITLE
Active Travel
Newtown Road - Racecourse

DRAWING TITLE
Scheme Plan - Sheet 8

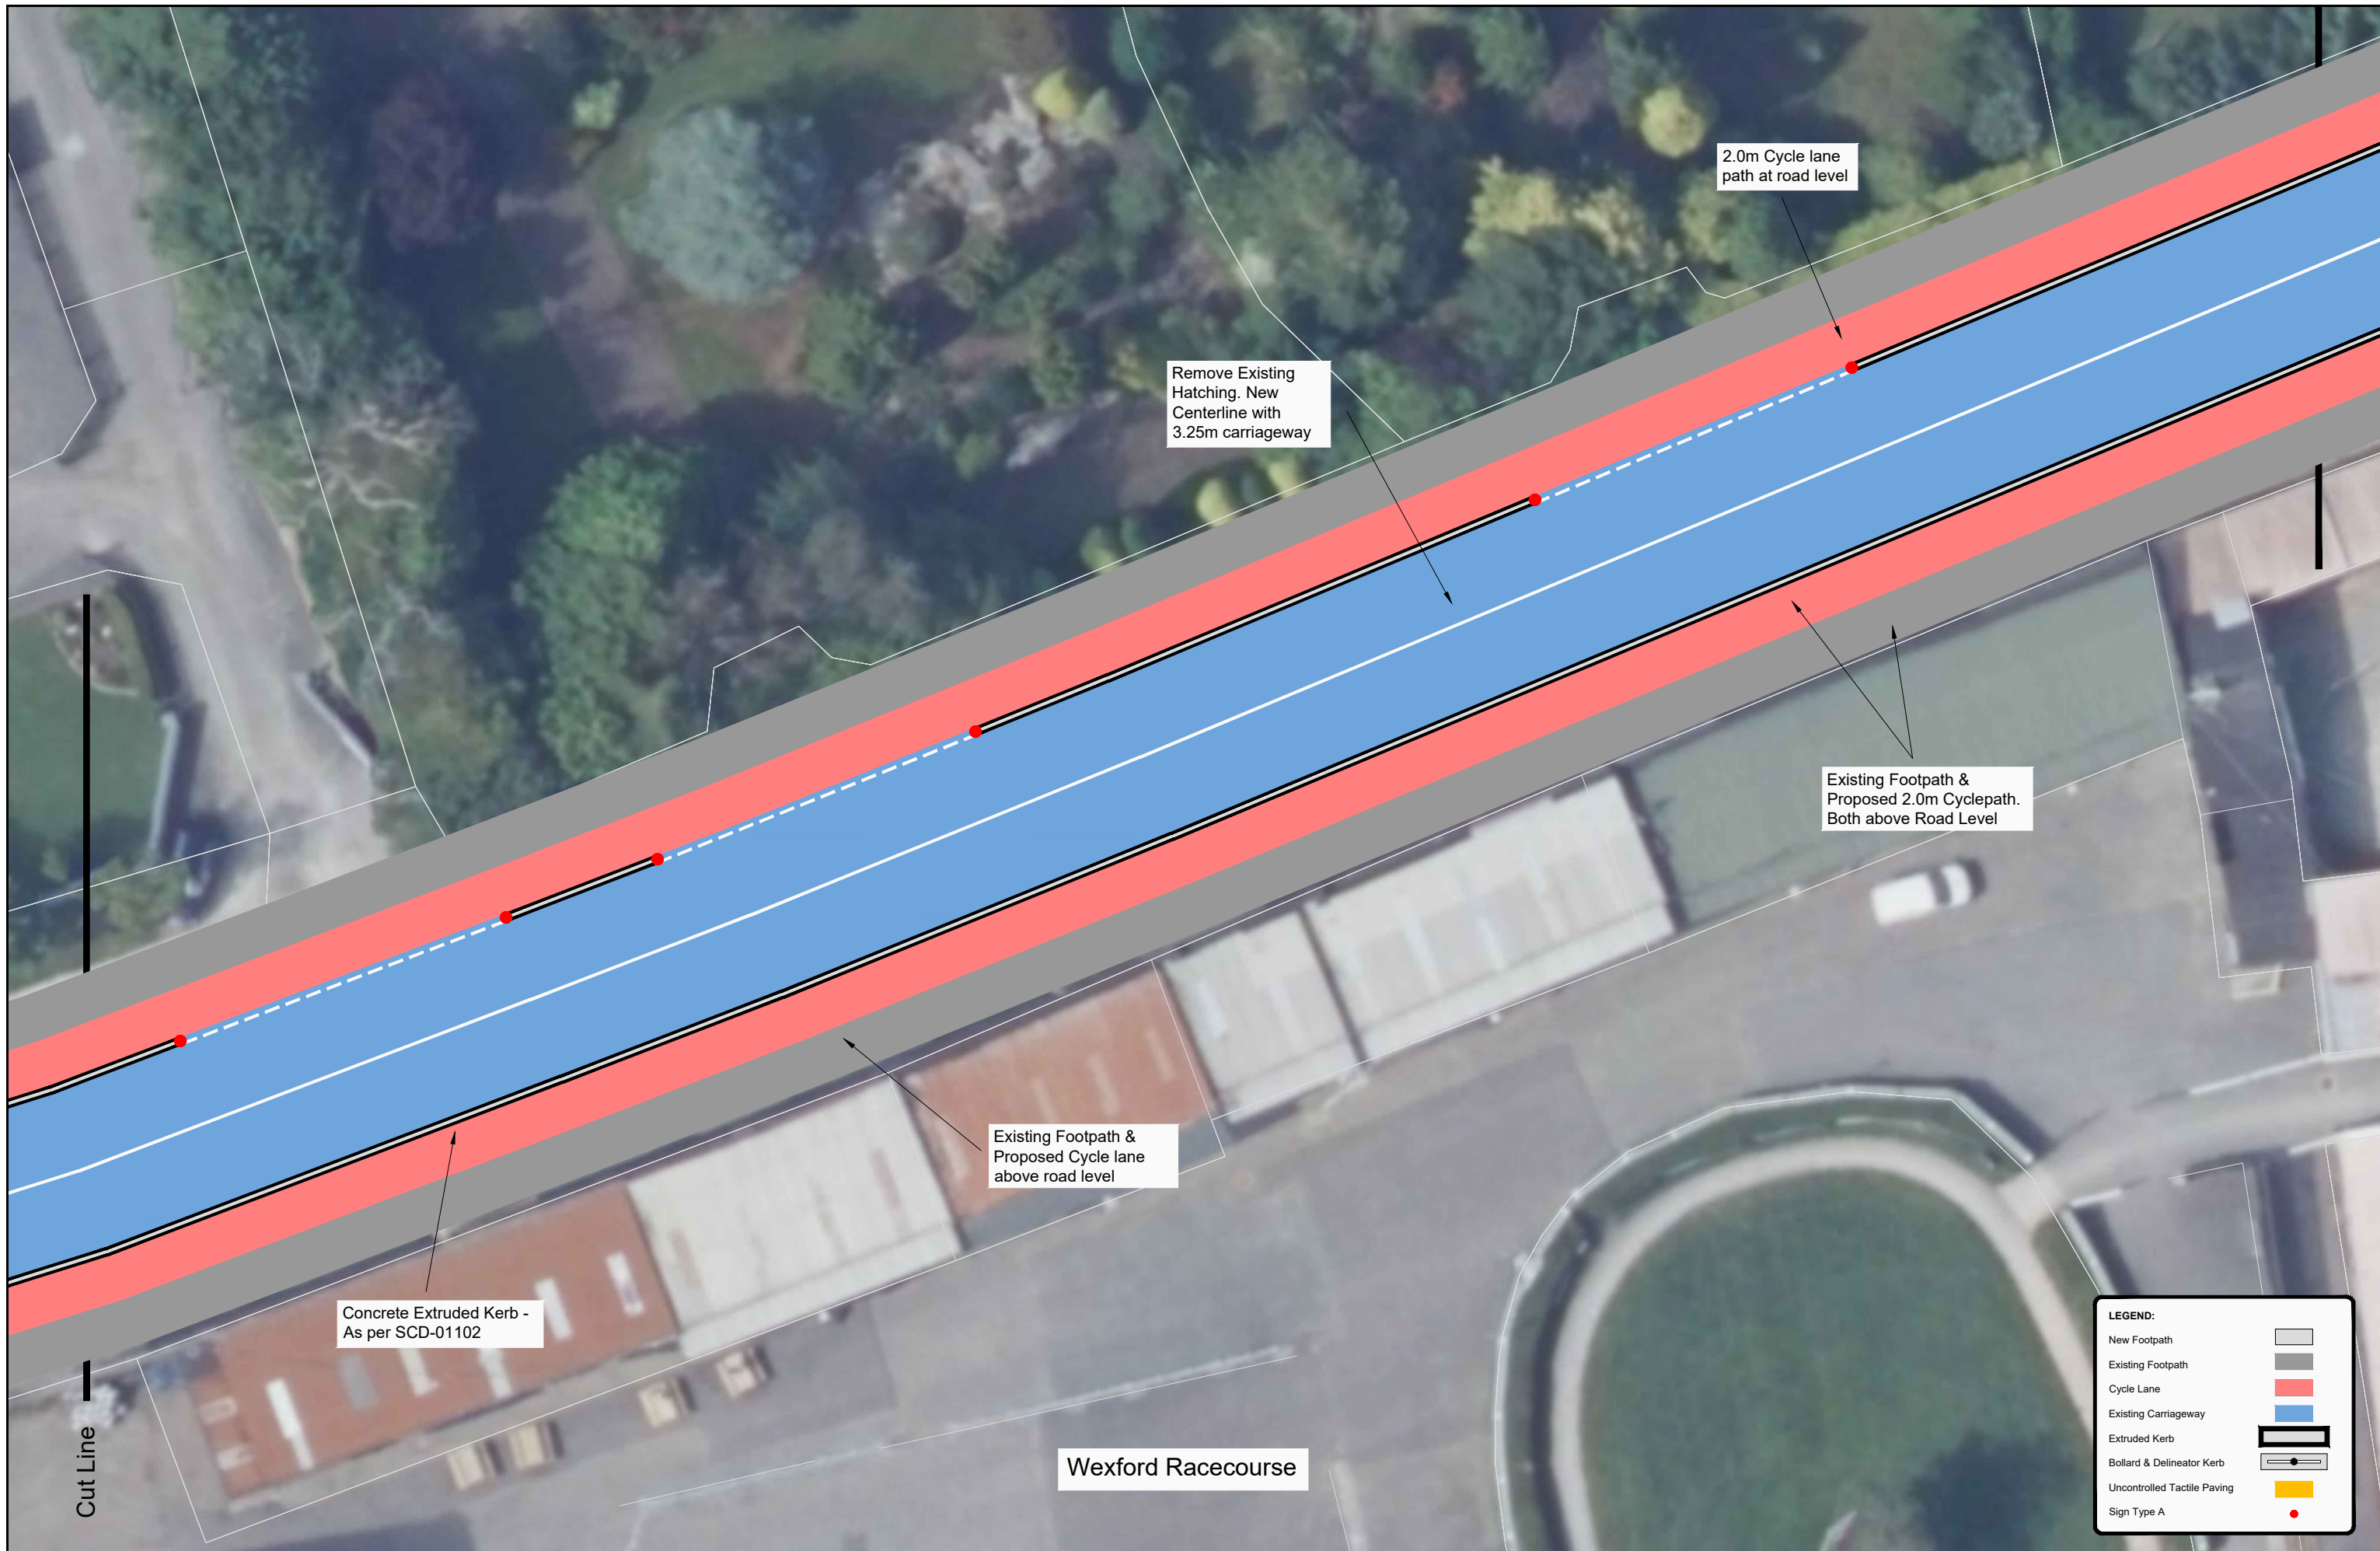

Remove Existing Hatching. New Centerline with 3.25m carriageway

2.0m Cycle lane path at road level

Existing Footpath & Proposed 2.0m Cyclepath. Both above Road Level

Existing Footpath & Proposed Cycle lane above road level

Concrete Extruded Kerb - As per SCD-01102

Cut Line

Wexford Racecourse

LEGEND:

New Footpath	
Existing Footpath	
Cycle Lane	
Existing Carriageway	
Extruded Kerb	
Bollard & Delineator Kerb	
Uncontrolled Tactile Paving	
Sign Type A	

Wexford County Council
Roads & Transportation

TOM ENRIGHT, CHIEF EXECUTIVE
WEXFORD COUNTY COUNCIL, COUNTY HALL,
CARRICKLAWN, WEXFORD
TEL - (053) 9196000
E-MAIL CUSTOMERSERVICES@WEXFORDCOCO.IE

EAMONN HORE DIRECTOR OF SERVICES
TIM MURPHY A/SENIOR ENGINEER

DRAWING NOTES

- DO NOT SCALE. USE FIGURED DIMENSION ONLY. IF IN DOUBT ASK!
- ORIGINAL SHEET SIZE A3
- ALL DIMENSIONS ARE IN MILLIMETRES
- ALL LEVELS ARE IN METRES ABOVE ORDNANCE SURVEY IRELAND DATUM (MALIN HEAD)

INCLUDES ORDNANCE SURVEY IRELAND DATA UNDER OSI LICENSE NUMBER CYAL5038835. UNAUTHORISED REPRODUCTION INFRINGES ORDNANCE SURVEY IRELAND AND GOVERNMENT OF IRELAND COPYRIGHT. ©
ORDNANCE SURVEY IRELAND 2023

DRAWING DATA

Preliminary Design Drawings.


NORTH

NO.	DESCRIPTION	DATE	CKD	DRAWN BY	Checked By
				Vincent Gallagher	Alan O'Shea
					July 2023
				SCALE 1:250	SHEET SIZE A3
				DRAFT DESIGN TENDER SITE	
				DWG NUMBER WX/23/AT/NR-009	REV 1

PROJECT TITLE **Active Travel Newtown Road - Racecourse**

DRAWING TITLE **Scheme Plan - Sheet 9**

NO.	DESCRIPTION	DATE	CKD	DRAWN BY	Checked By
				Vincent Gallagher	Alan O'Shea
					July 2023
				SCALE 1:250	SHEET SIZE A3
				DRAFT DESIGN TENDER SITE	
				DWG NUMBER WX/23/AT/NR-009	REV 1

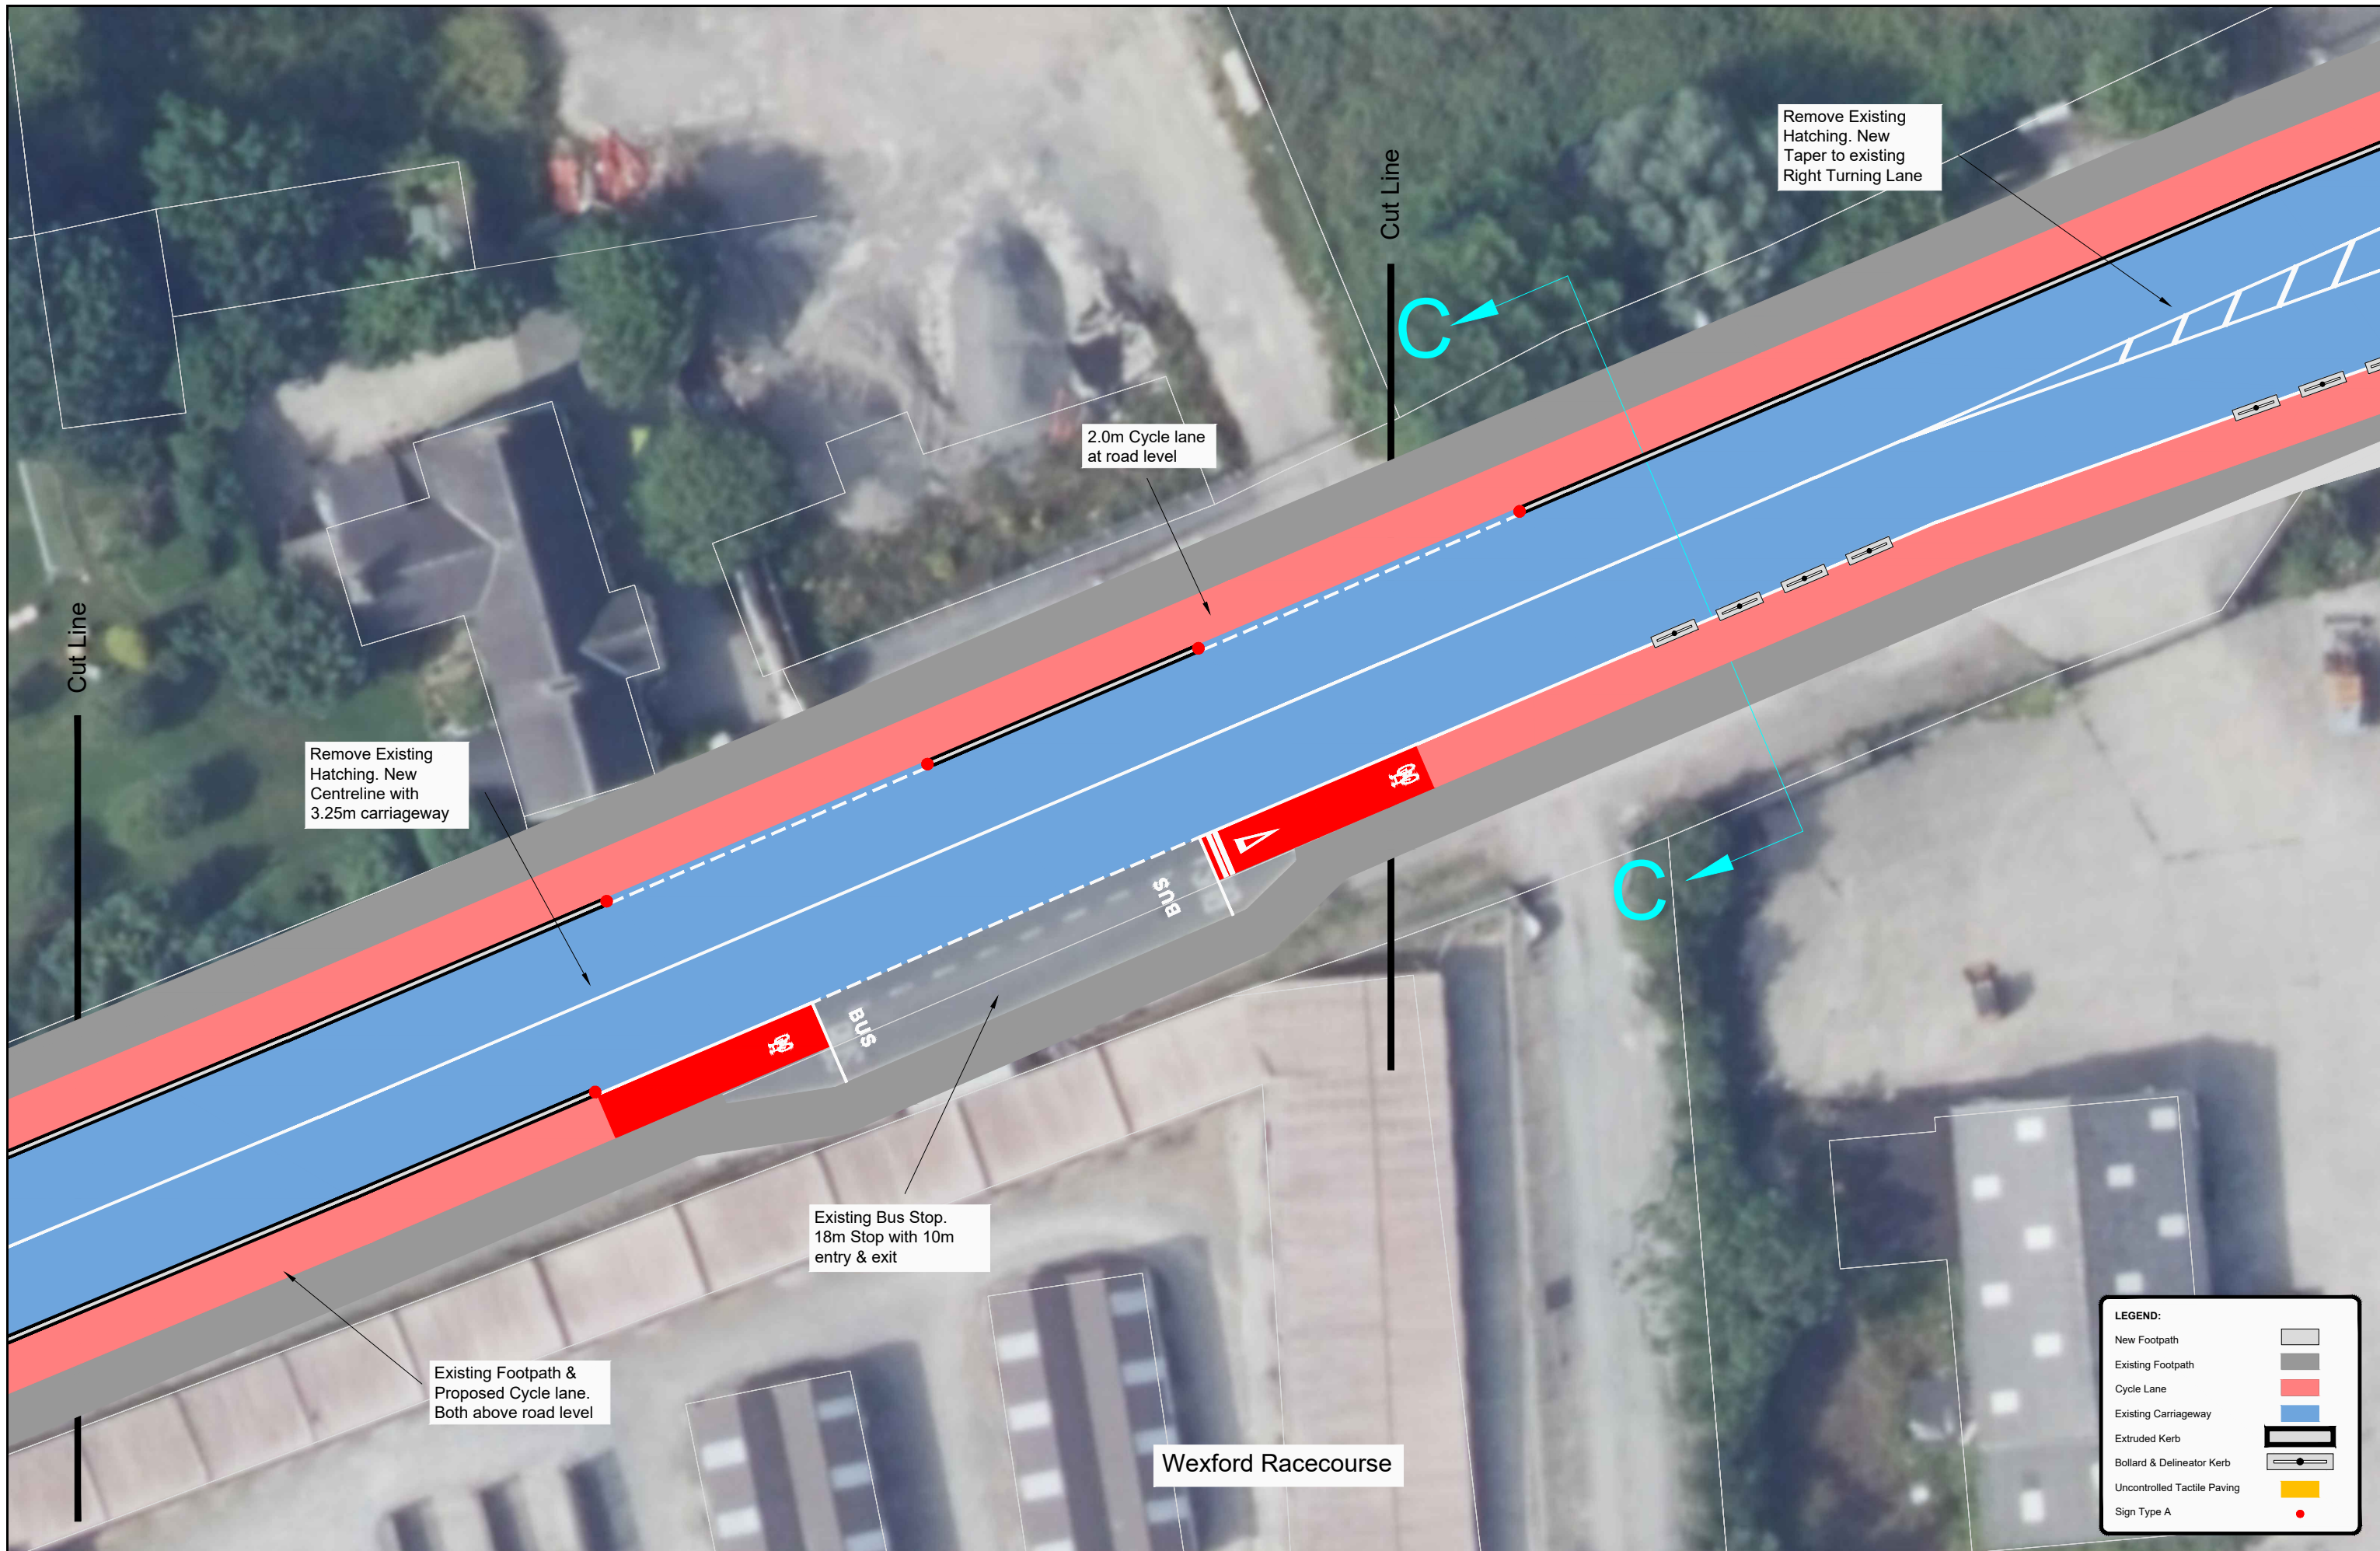

LEGEND:

New Footpath	[Grey rectangle]
Existing Footpath	[Dark grey rectangle]
Cycle Lane	[Blue rectangle]
Existing Carriageway	[Red rectangle]
Extruded Kerb	[Black and white hatched rectangle]
Bollard & Delineator Kerb	[Black and white hatched rectangle with dots]
Uncontrolled Tactile Paving	[Yellow rectangle]
Sign Type A	[Red circle]


Wexford County Council
 Roads & Transportation

TOM ENRIGHT, CHIEF EXECUTIVE
 WEXFORD COUNTY COUNCIL, COUNTY HALL,
 CARRICKLAWN, WEXFORD
 TEL - (053) 9196000
 E-MAIL CUSTOMERSERVICES@WEXFORDCOCO.IE

EAMONN HORE, DIRECTOR OF SERVICES
TIM MURPHY, A/SENIOR ENGINEER

DRAWING NOTES

- DO NOT SCALE. USE FIGURED DIMENSION ONLY. IF IN DOUBT ASK!
- ORIGINAL SHEET SIZE A3
- ALL DIMENSIONS ARE IN MILLIMETRES
- ALL LEVELS ARE IN METRES ABOVE ORDNANCE SURVEY IRELAND DATUM (MALIN HEAD)

INCLUDES ORDNANCE SURVEY IRELAND DATA UNDER OSI LICENSE NUMBER CYAL5038835. UNAUTHORISED REPRODUCTION INFRINGES ORDNANCE SURVEY IRELAND AND GOVERNMENT OF IRELAND COPYRIGHT. © ORDNANCE SURVEY IRELAND 2023

DRAWING DATA


Preliminary Design Drawings.

NORTH

NO.	DESCRIPTION	DATE	CKD	DRAWN BY	DATE
				Vincent Gallagher	
				Alan O'Shea	
				July 2023	
				1:250	A3

DWG NUMBER: WX/23/AT/NR-010
 REV: 1

PROJECT TITLE		Active Travel	
		Newtown Road - Racecourse	
DRAWING TITLE			
		Scheme Plan - Sheet 10	

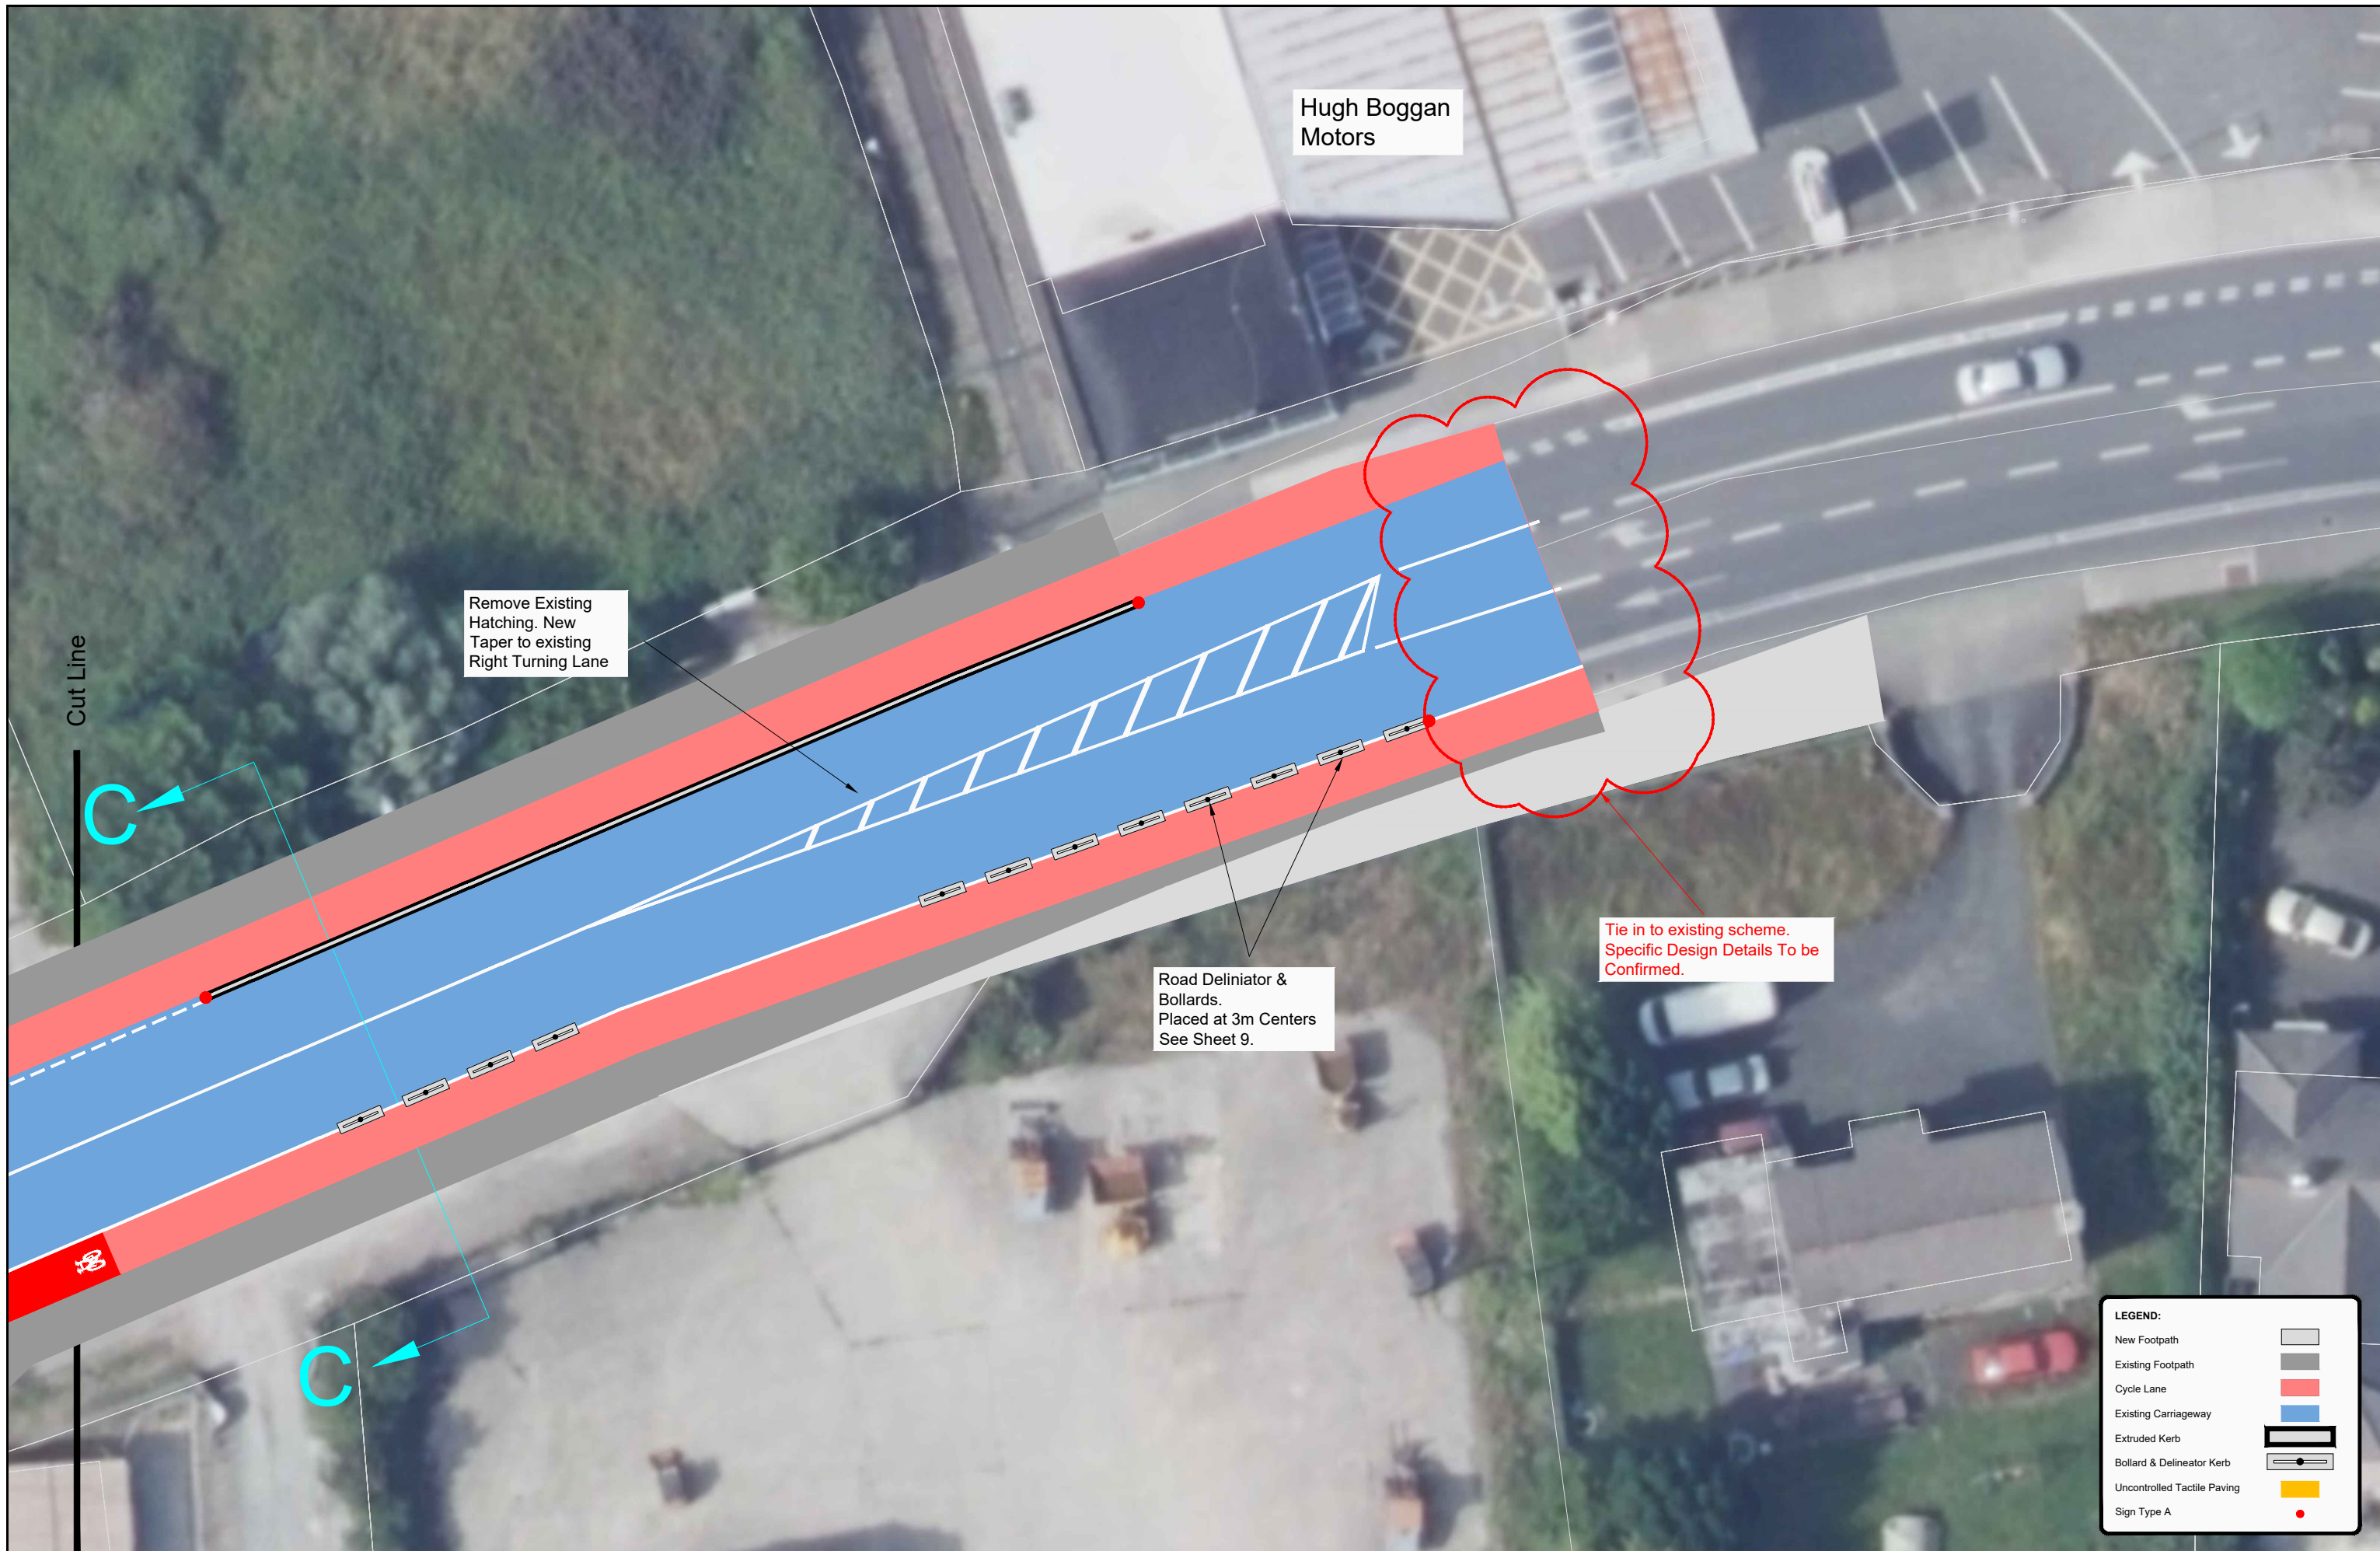

Cut Line

Hugh Boggan Motors

Remove Existing Hatching. New Taper to existing Right Turning Lane

Road Deliniator & Bollards. Placed at 3m Centers See Sheet 9.

Tie in to existing scheme. Specific Design Details To be Confirmed.

LEGEND:

New Footpath	
Existing Footpath	
Cycle Lane	
Existing Carriageway	
Extruded Kerb	
Bollard & Delineator Kerb	
Uncontrolled Tactile Paving	
Sign Type A	

Wexford County Council
Roads & Transportation

TOM ENRIGHT, CHIEF EXECUTIVE
WEXFORD COUNTY COUNCIL, COUNTY HALL,
CARRICKLAWN, WEXFORD
TEL - (053) 9196000
E-MAIL CUSTOMERSERVICES@WEXFORDCOCO.IE

EAMONN HORE DIRECTOR OF SERVICES
TIM MURPHY A/SENIOR ENGINEER

DRAWING NOTES

- DO NOT SCALE. USE FIGURED DIMENSION ONLY. IF IN DOUBT ASK!
- ORIGINAL SHEET SIZE A3
- ALL DIMENSIONS ARE IN MILLIMETRES
- ALL LEVELS ARE IN METRES ABOVE ORDNANCE SURVEY IRELAND DATUM (MALIN HEAD)

INCLUDES ORDNANCE SURVEY IRELAND DATA UNDER OSI LICENSE NUMBER CYAL5038835. UNAUTHORISED REPRODUCTION INFRINGES ORDNANCE SURVEY IRELAND AND GOVERNMENT OF IRELAND COPYRIGHT. ©
ORDNANCE SURVEY IRELAND 2023

DRAWING DATA

Preliminary Design Drawings.

NORTH


NO.	DESCRIPTION	DATE	CKD	DRAWN BY	Vincent Gallagher
				CHECKED BY	Alan O'Shea
				ISSUE DATE	July 2023
				SCALE	1:250
				SHEET SIZE	A3
				DRAFT	DESIGN
				TENDER	SITE
				DWG NUMBER	WX/23/AT/NR-011
				REV	1

PROJECT TITLE


Active Travel
Newtown Road - Racecourse

DRAWING TITLE


Scheme Plan - Sheet 11

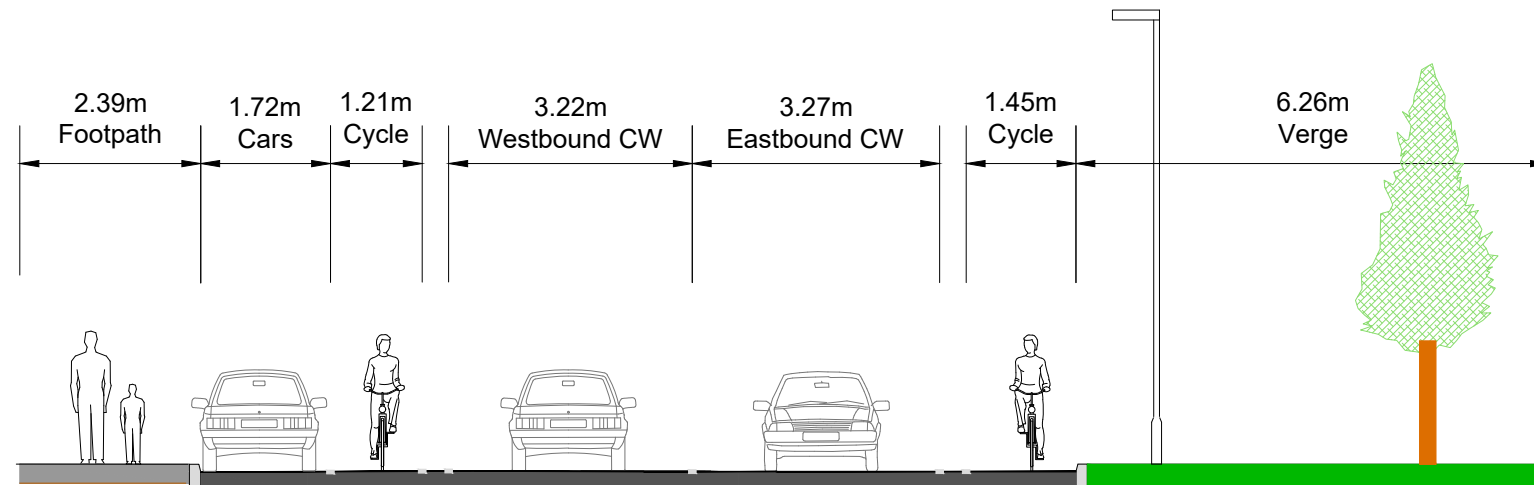


Section A - A - Existing Layout

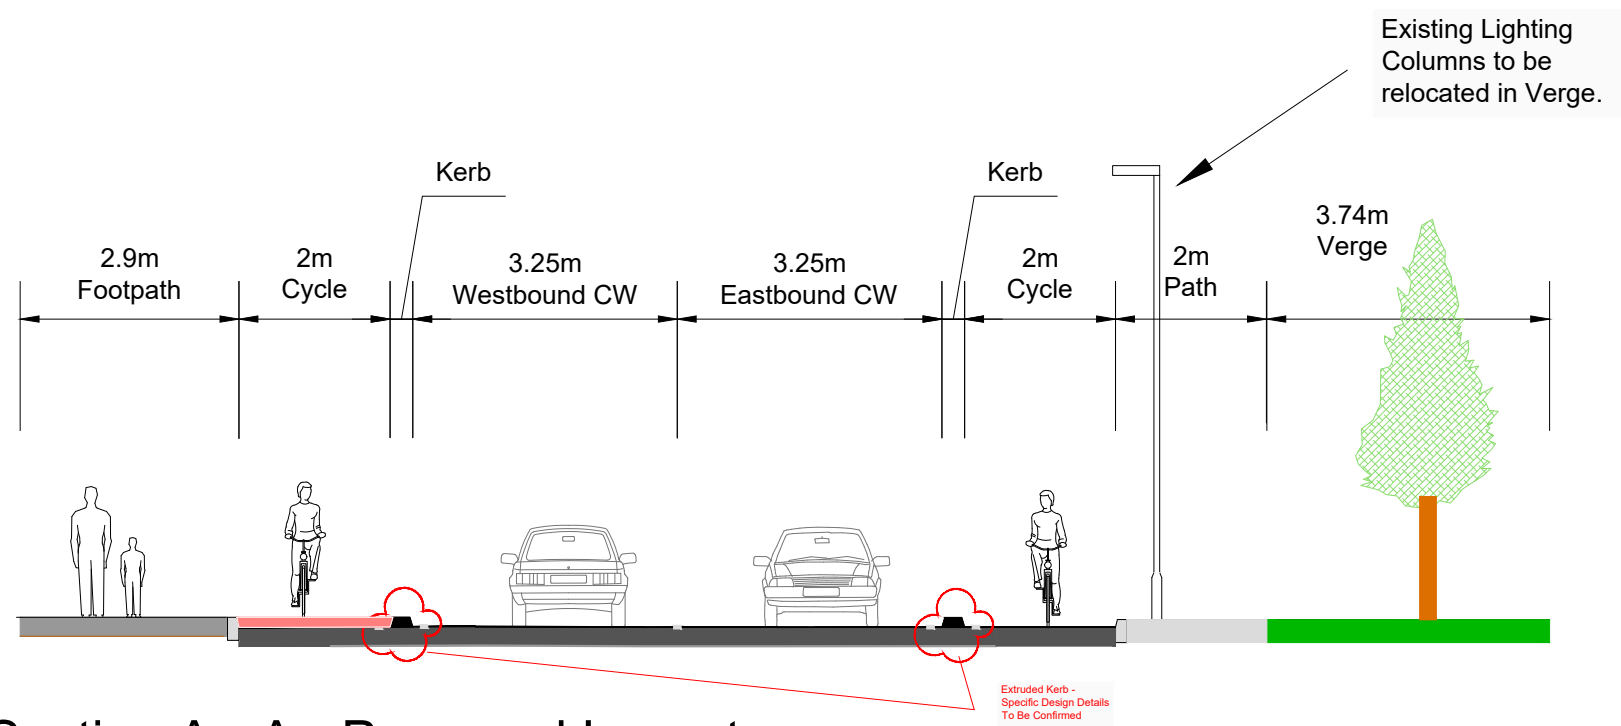


Section A - A - Proposed Layout

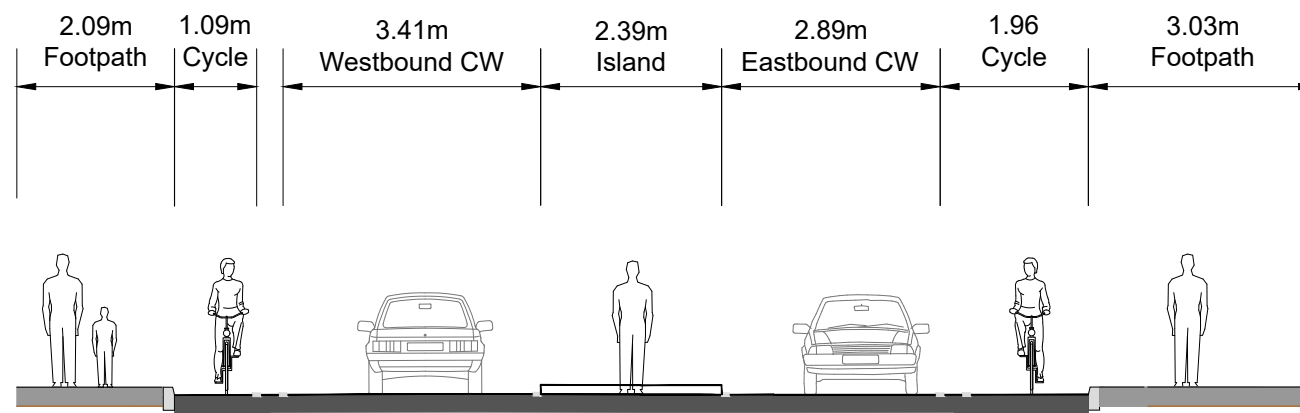


Section B - B - Existing Layout

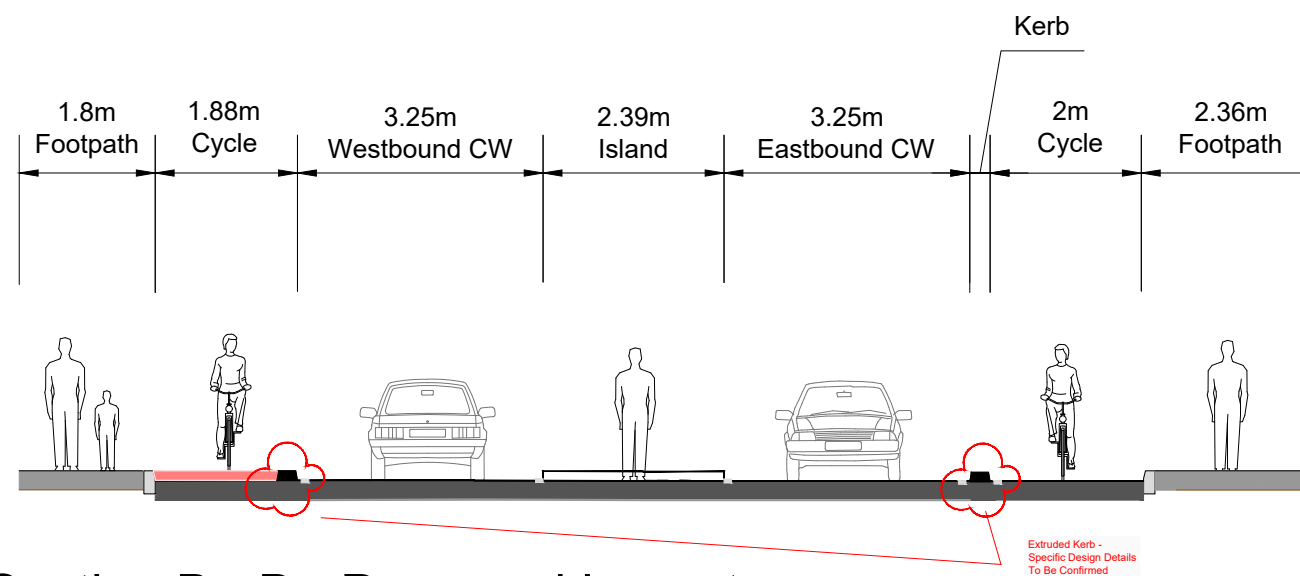

Section B - B - Proposed Layout

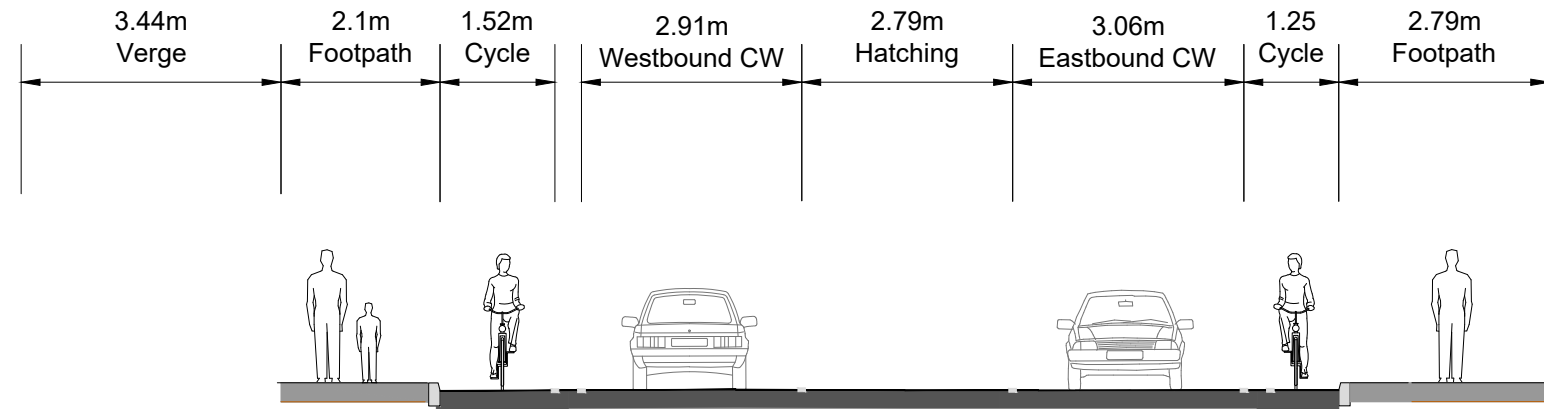


Section C - C - Existing Layout

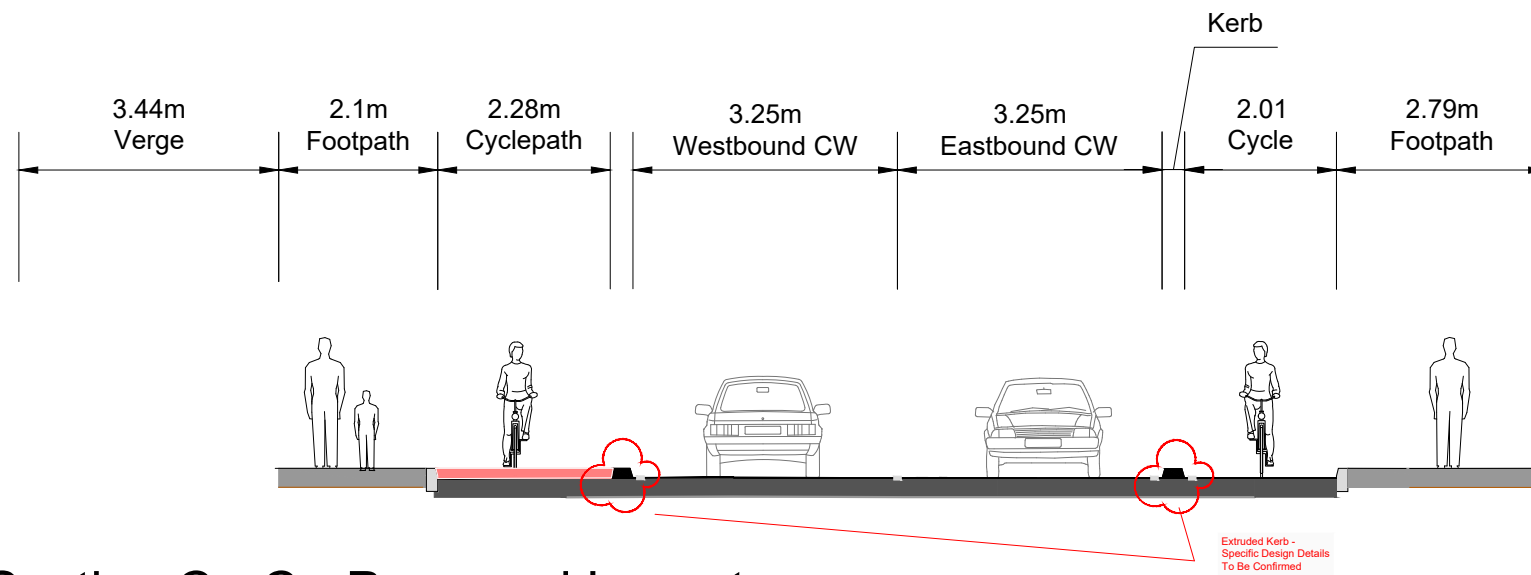


Section C - C - Proposed Layout

- NOTES :-
1. ALL DIMENSIONS ARE IN MILLIMETRES.
 2. IN SITU CONCRETE KERBS SHALL COMPLY WITH THE RECOMMENDATIONS OF B.S. 5931.
 3. KERBS SHALL BE PROTECTED FROM THE EFFECTS OF ADVERSE WEATHER UNTIL CURED.
 4. DROP KERB HEIGHT VARIES FROM 25mm FOR VEHICULAR ACCESSES AND 0-6mm FOR PEDESTRIAN CROSSING.

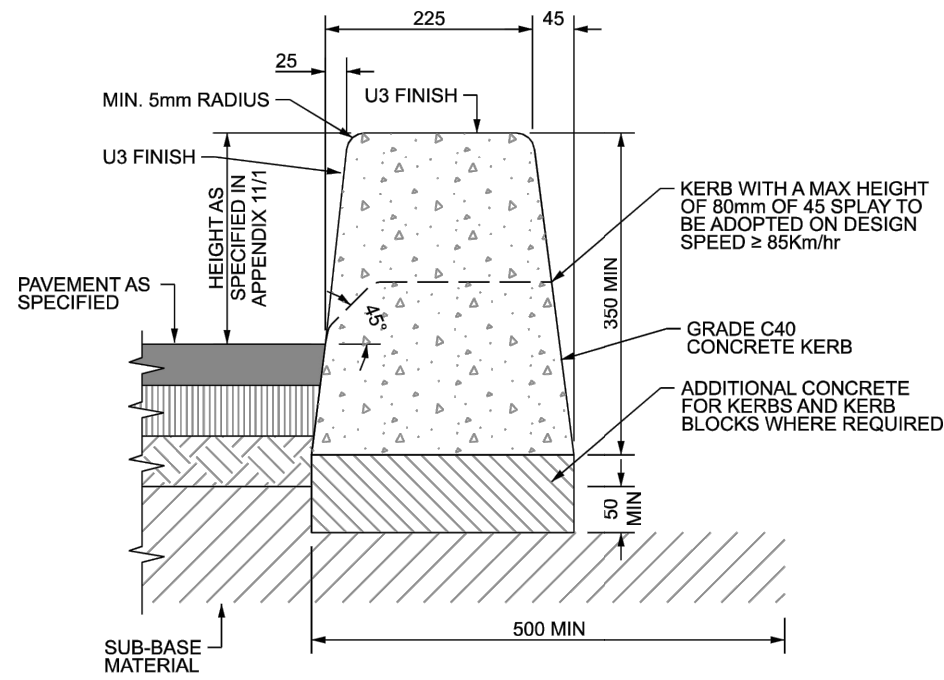


STANDARD IN SITU CONCRETE KERB

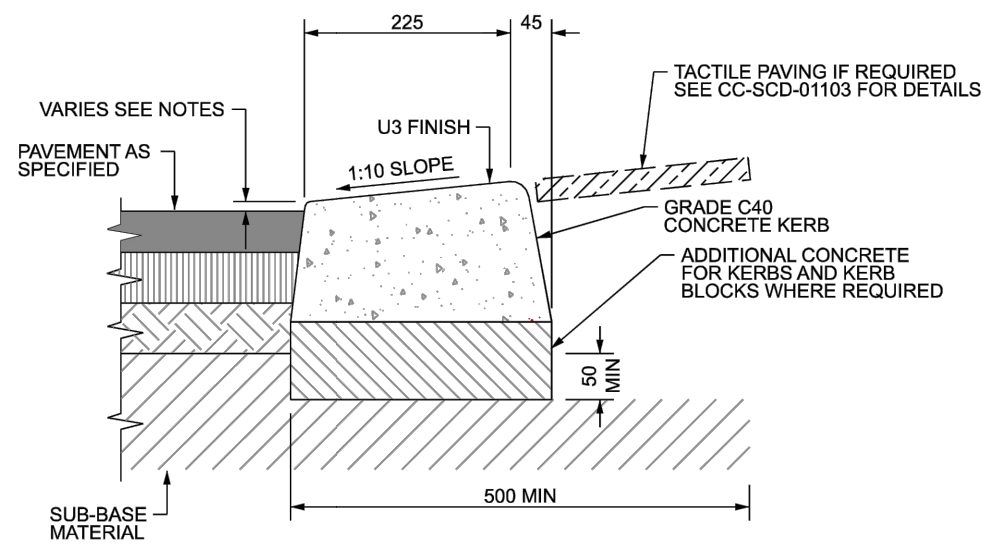

IN SITU CONCRETE DROP KERB



Sign Type A

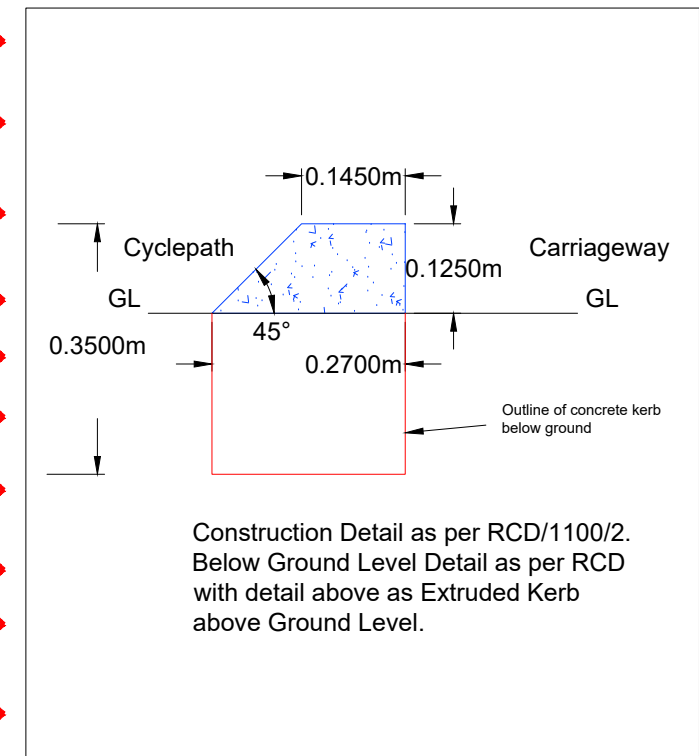

Extruded Kerb Top of Kerb Detail

Extruded Kerb - Specific Design Details To Be Confirmed

	ACTIVITY		PUBLICATION TITLE				
	STREAM		KERBS, FOOTWAYS AND PAVED AREAS IN SITU KERBS				
STANDARD CONSTRUCTION DETAILS (SCD)		HISTORICAL REFERENCE		DOCUMENTATION SET	PUBLICATION DATE	PUBLICATION NUMBER	
		RCD/1100/2		STANDARDS	DECEMBER 2010	ACTIVITY	DRAWING NUMBER
						CC	01102

Extruded Kerb Detail