

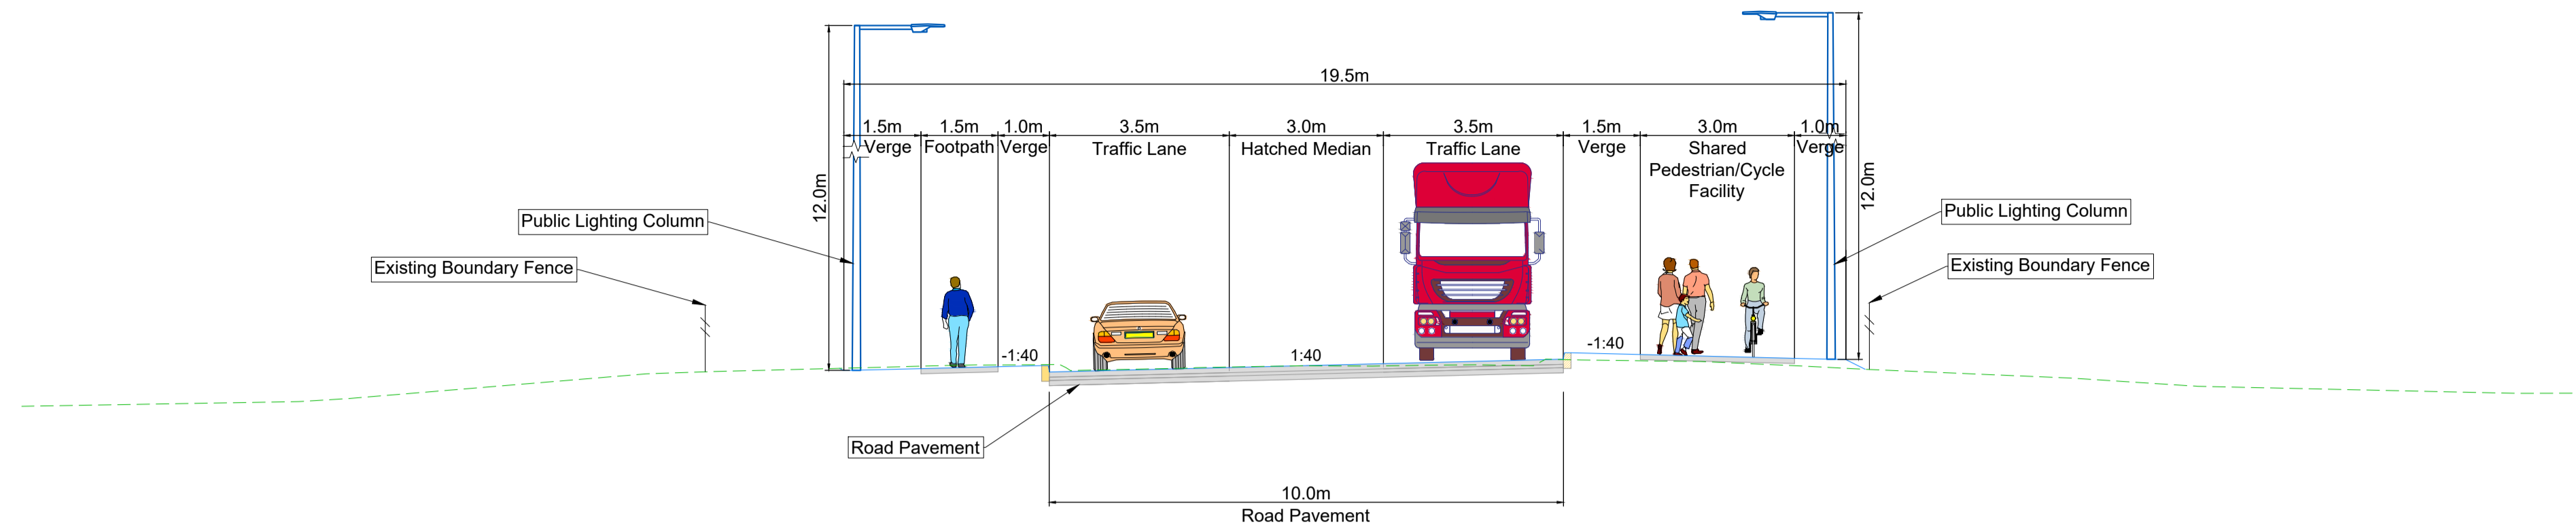



TYPICAL SECTION A-A CH.300.0m
N25 ROSSLARE EUROPORT ACCESS ROAD
Scale 1:100

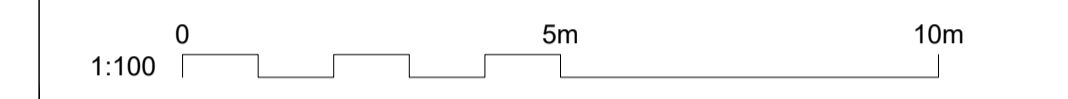

- Notes
1. Original Drawing size is A1. DO NOT SCALE, use figured dimensions only, if in doubt ask.
 2. All dimensions are in metres.
 3. All coordinates are to Irish Transverse Mercator.
 4. This Scheme is at Preliminary Status and may change at Detail Design Stage as the design progresses.

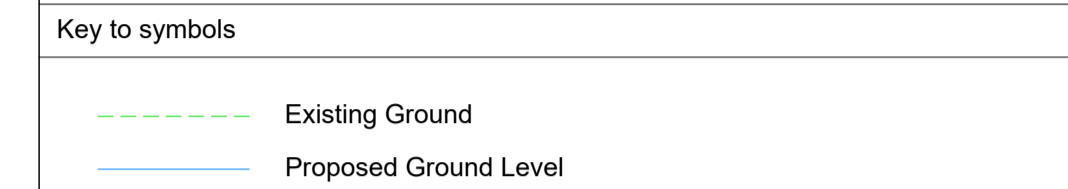

TYPICAL SECTION B-B CH.800.0m
N25 ROSSLARE EUROPORT ACCESS ROAD
Scale 1:100

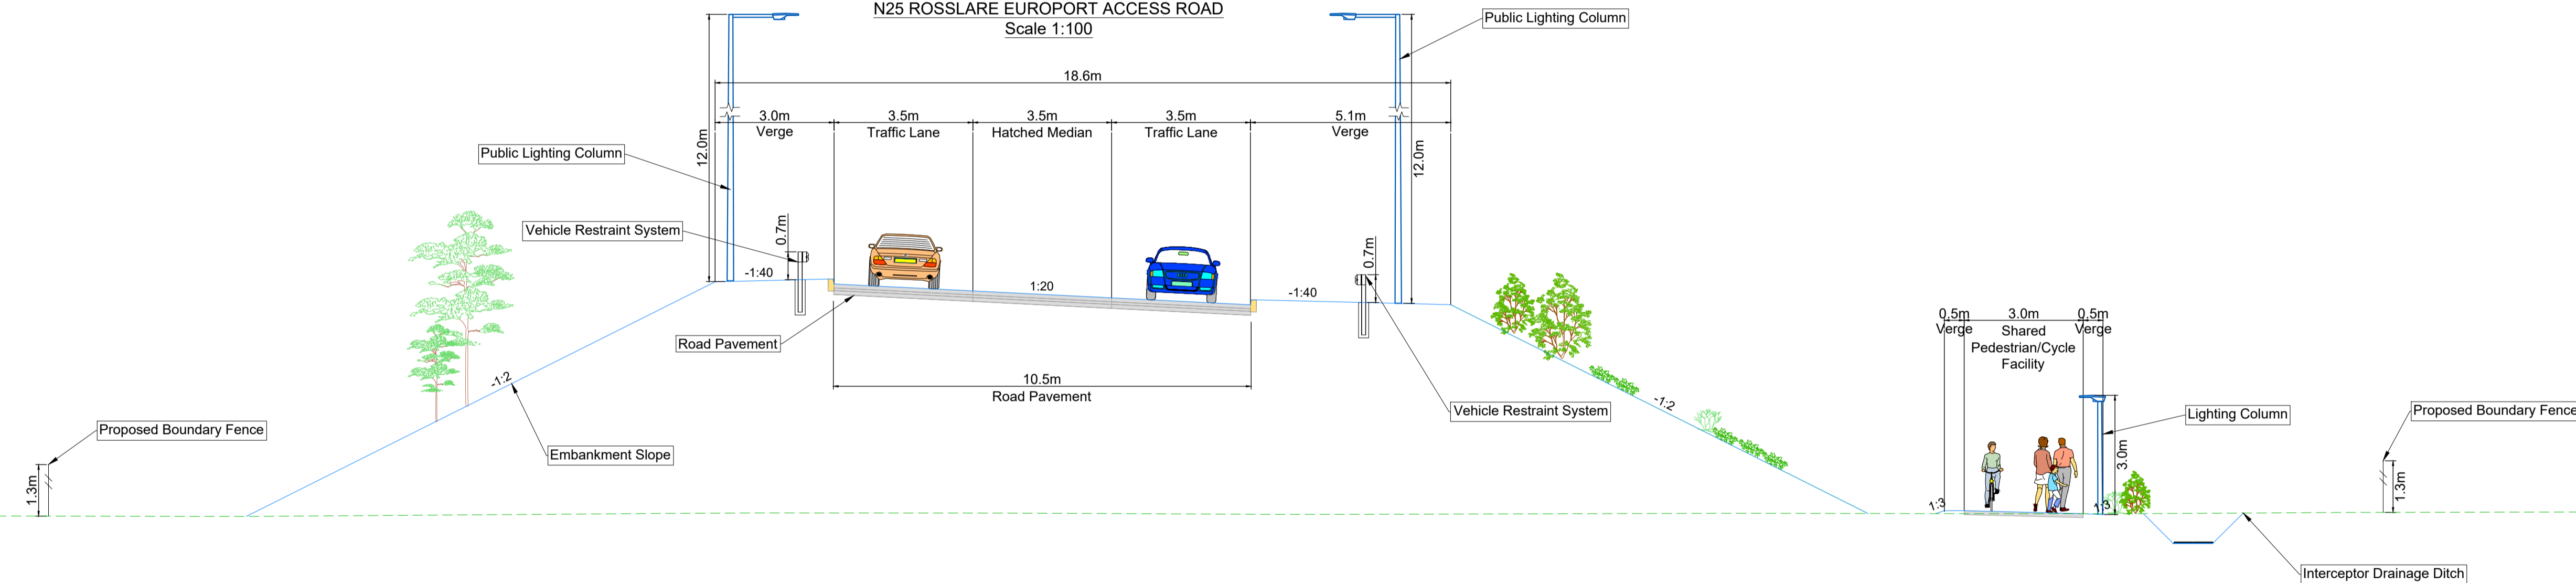


Reference drawings

229100548-MMD-0000-RE-DR-C-0101 - Overall Plan Layout
229100548-MMD-0000-RE-DR-C-0102 - Plan Layout

Rev	Date	Drawn	Description	Ch'k'd	App'd
P04	07/04/2022	ME	For Information	JOR	JS
P03	02/03/2022	ME	For Information	JOR	JS
P02	05/10/2021	ME	For Information	JOR	JS
P01	10/09/2021	ME	For Information	JOR	JS

TYPICAL SECTION C-C CH.1400.0m
N25 ROSSLARE EUROPORT ACCESS ROAD
Scale 1:100

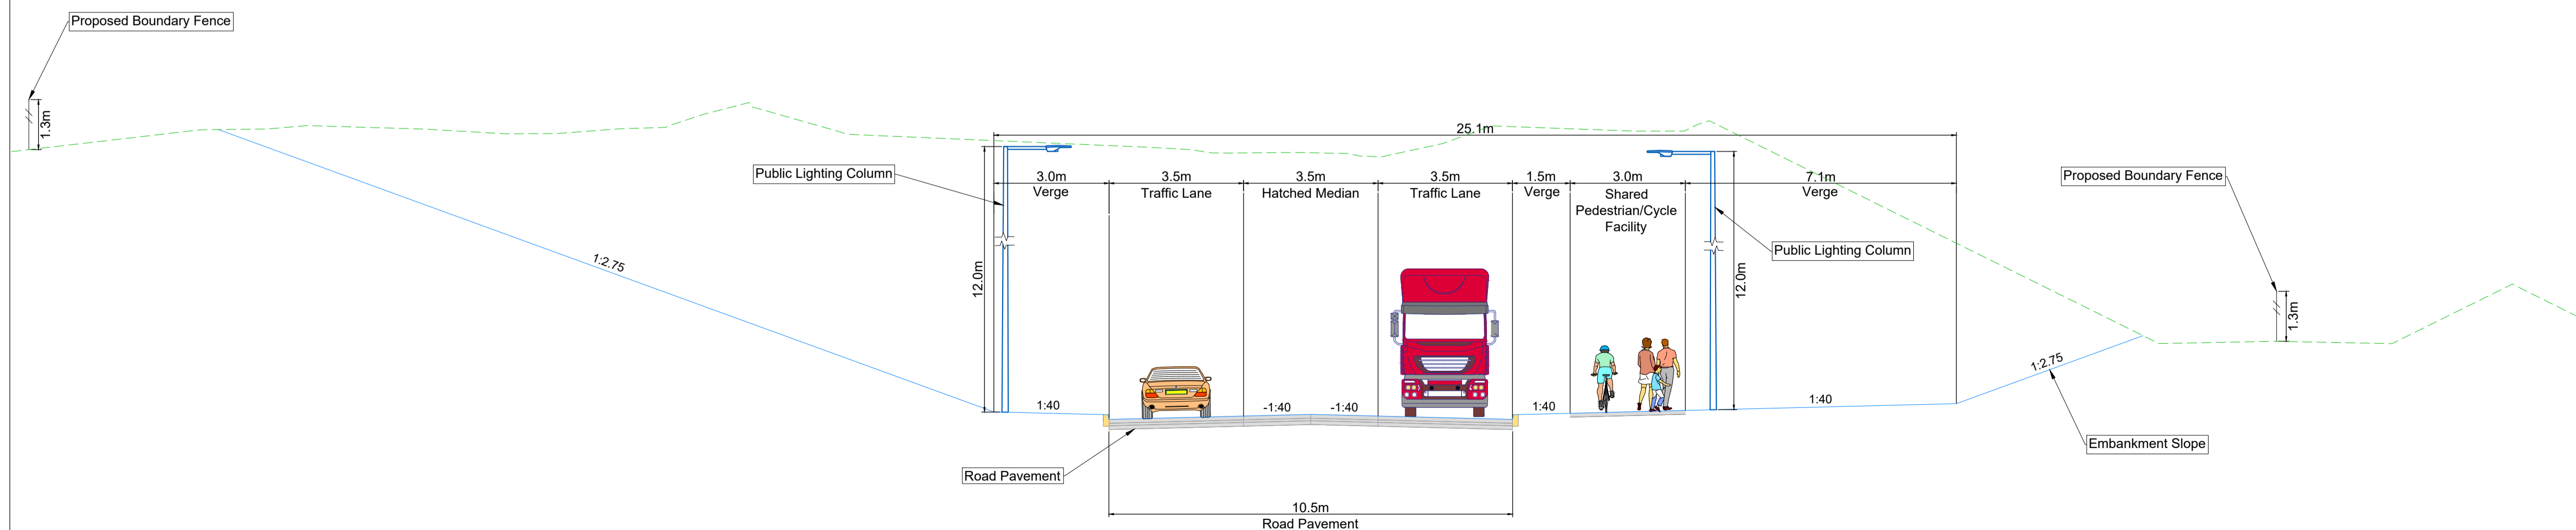

Status Stamp

Preliminary Design

MOTT
MACDONALD

5 Eastgate Avenue
Eastgate
Little Island
Cork
Ireland
T +353 (0) 21 4809800
F +353 (0) 21 4809801
W www.mottmac.com

Client
Wexford County Council
Carricklawn
Wexford
Y35 WY93

Title
**N25 Rosslare Europort Access Road
Phase 3
Cross Sections**

Designed	M. Ebert	ME	Eng check	J. O'Riordan	JOR
Drawn	M. Ebert	ME	Coordination		---
Dwg check	J. O'Riordan	JOR	Approved	J. Shinkwin	JS

MMD Project Number
229100548

Scale at A1
1:100

Security
STD

Drawing Description
Cross Section Details

Drawing Number
229100548-MMD-0000-RE-DR-C-0103

Revision
P04

© Mott MacDonald Ireland
This document is issued for the party which commissioned it and for specific purposes connected with the captioned project only. It should not be relied upon by any other party or used for any other purpose.
We accept no responsibility for the consequences of this document being relied upon by any other party, or being used for any other purpose, or containing any error or omission which is due to an error or omission in data supplied to us by other parties.