




N25 Rosslare Europort Access Road Mainline (between Section 1: between Ballygillane Roundabout and Ch 520 Section 2: between Ch 520 to Ch 1200 Pavement Detail - 12.5 msa (Scale 1:10)

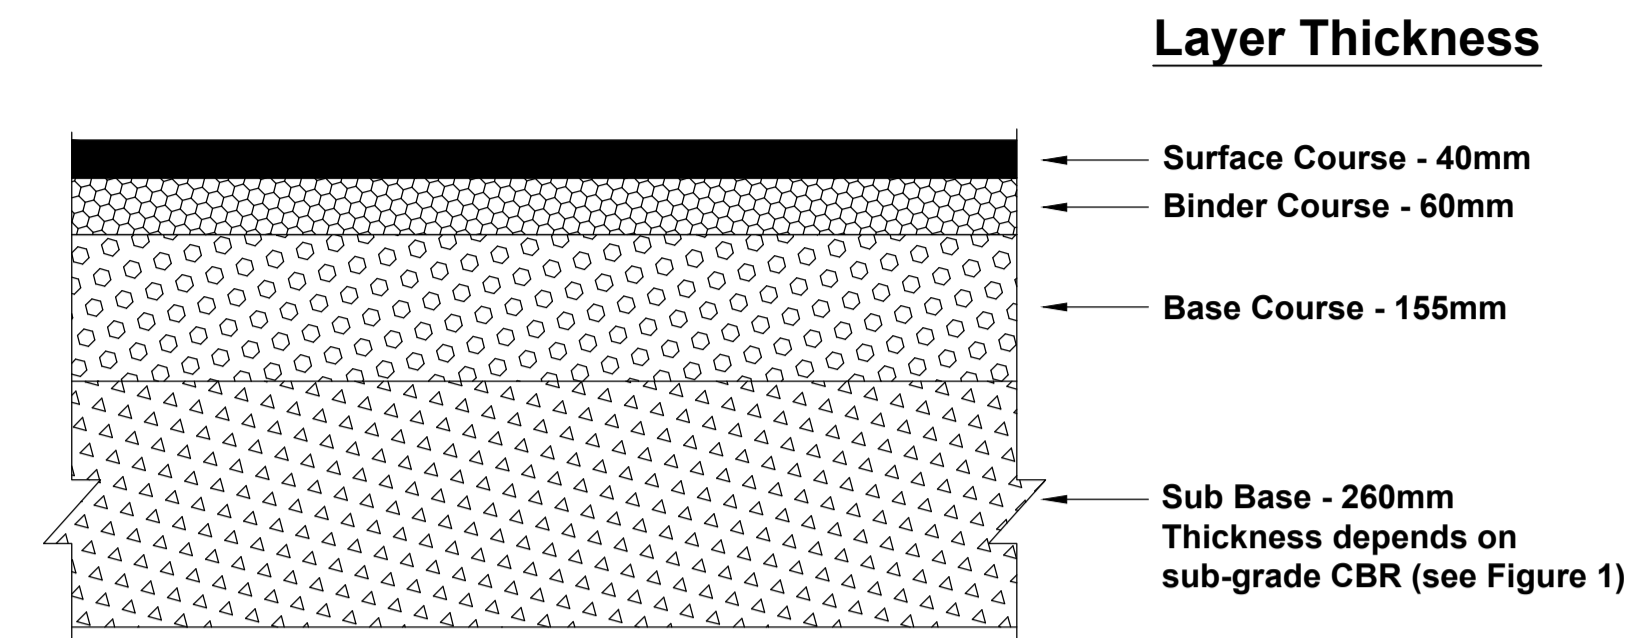

Section 2: N25 Rosslare Europort Access Road Mainline (Cut area between Ch 1200 to Future Port Roundabout) Pavement Detail - 12.5 msa (Scale 1:10)

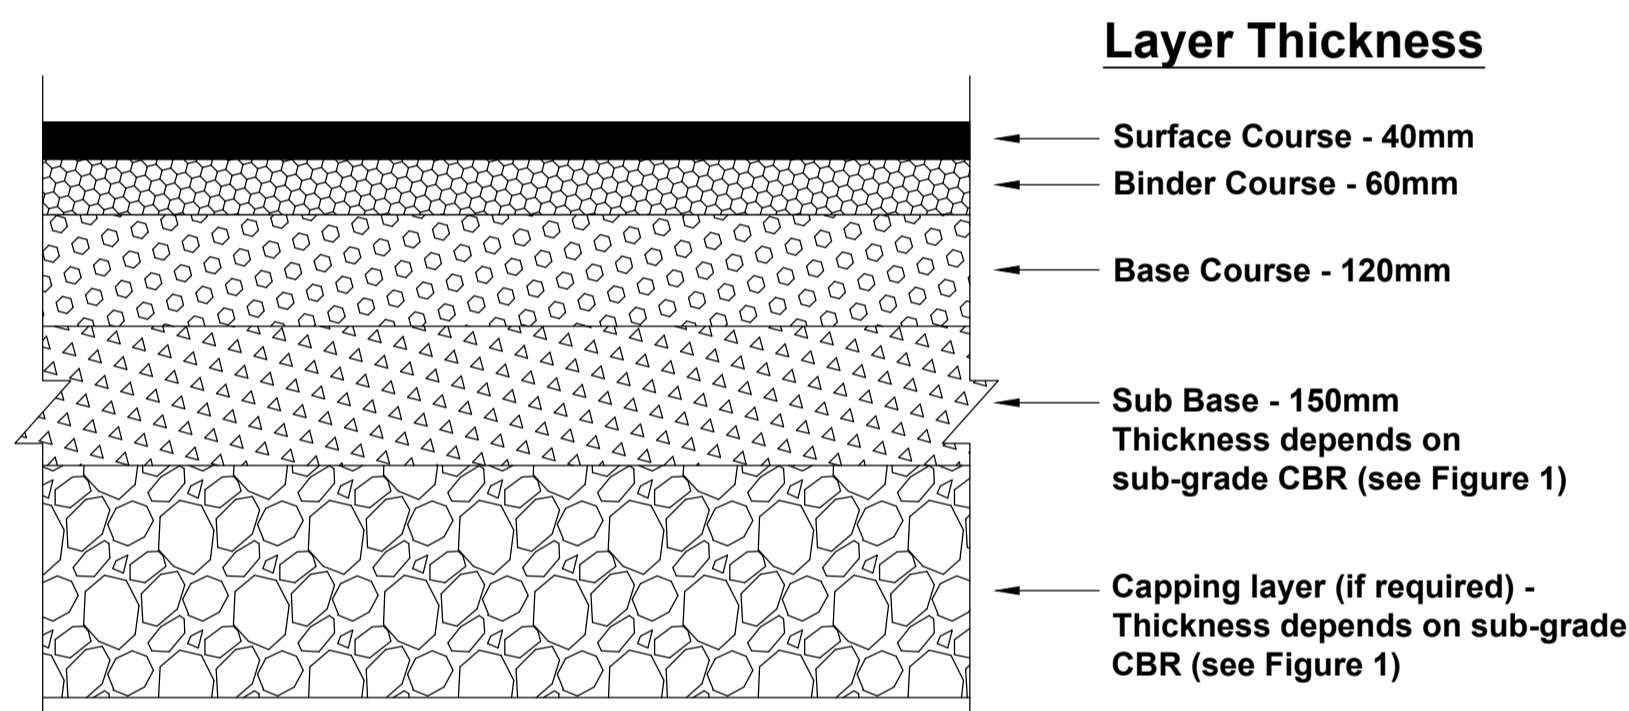

Section 3: Churchtown/Station Road North Tie-In Pavement Detail - 4.17 msa (Scale 1:10)

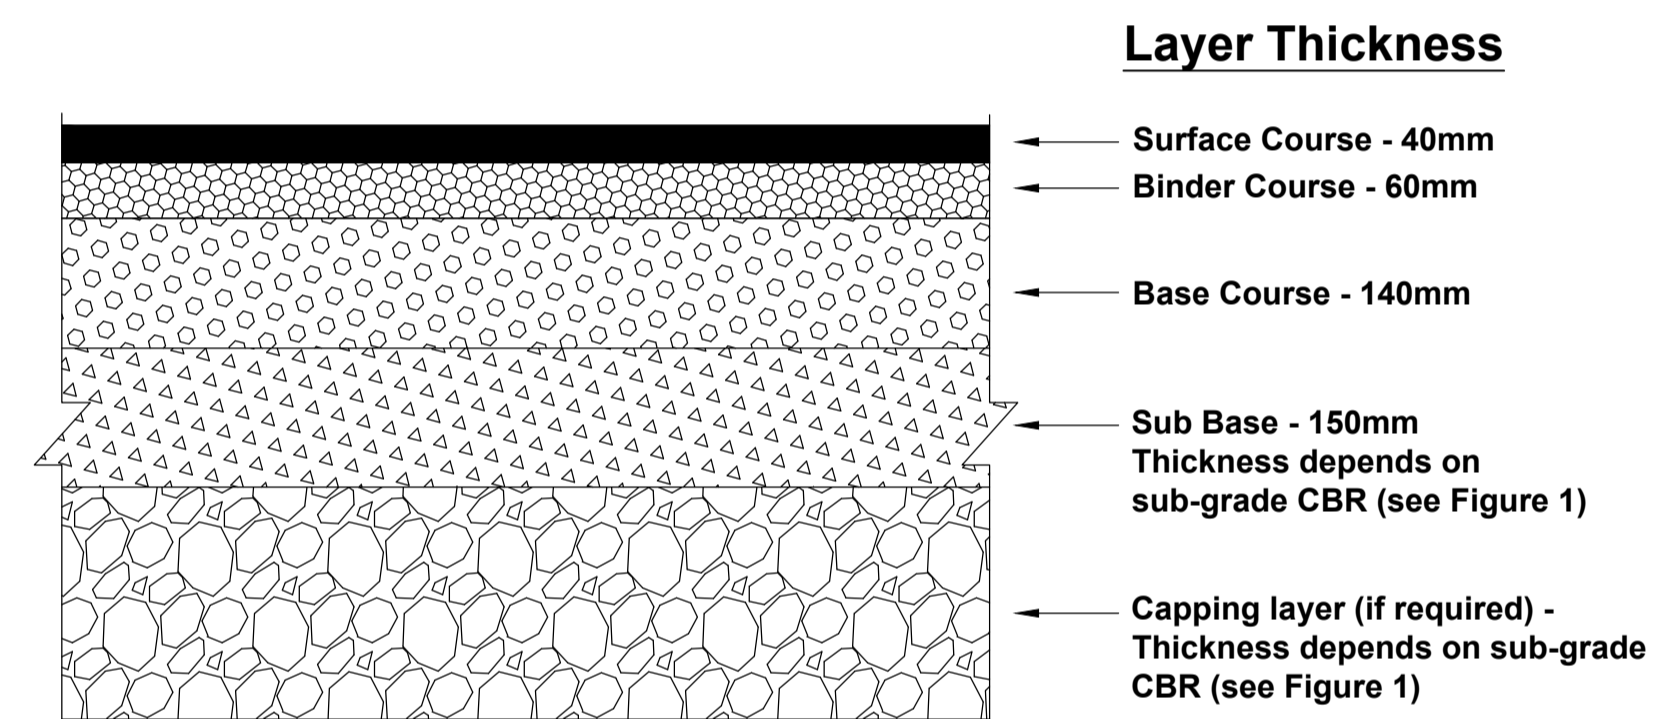

Section 4: Churchtown/ Station Road South Tie-In Pavemnet Details - 7.8 msa (Scale 1:10)

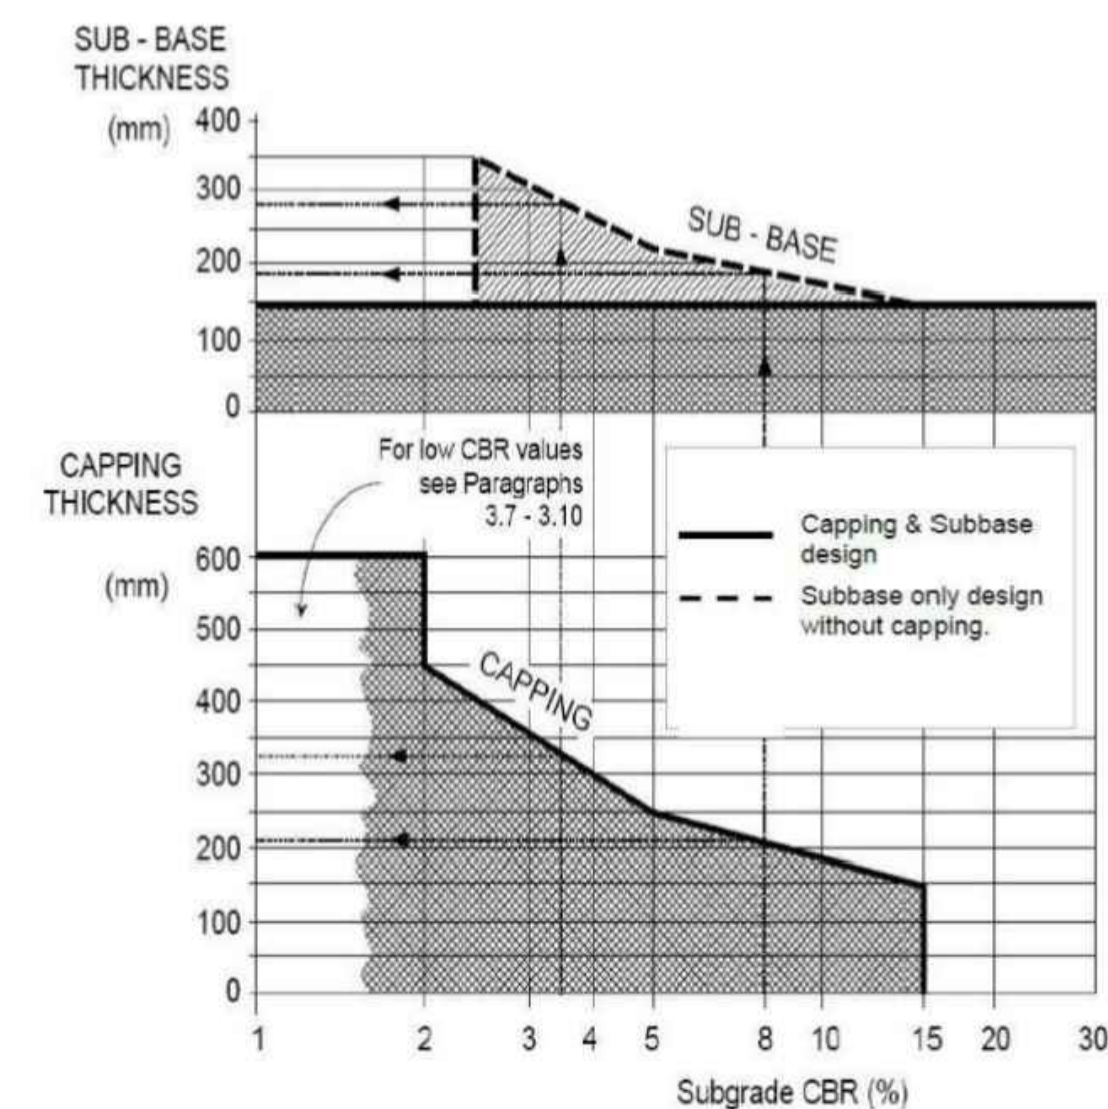


Figure 1:

- Notes
1. Original Drawing size is A1. DO NOT SCALE, use figured dimensions only, if in doubt ask.
 2. All dimensions are in metres.
 3. All coordinates are to Irish Transverse Mercator.
 4. This Scheme is at Preliminary Status and may change at Detail Design Stage as the design progresses.

Key to symbols

Reference drawings

Rev	Date	Drawn	Description	Ch'k'd	App'd
P03	19/04/2022	EM	Issue for Information	JOR	JS
P02	07/04/2022	EM	Issue for Information	JOR	JS
P01	10/11/2021	EM	Issue for Information	JOR	JS

Status Stamp

Preliminary Design

MOTT MACDONALD

5 Eastgate Avenue
Eastgate
Little Island
Cork
Ireland
T +353 (0) 21 4809800
F +353 (0) 21 4809801
W www.mottmac.com

Client

Wexford County Council
Carricklawn
Wexford
Y35 WY93

Title

N25 Rosslare Europort Access Road Phase 3 Pavement Depths

Sheet 01 of 01

Designed	E. Murphy	JO	Eng check	J. O'Riordan	JO
Drawn	E. Murphy	JO	Coordination		---
Dwg check	J. O'Riordan	JO	Approved	J. Shinkwin	JO

MMD Project Number
229100548

Scale at A1

Security
STD

Drawing Description
Pavement Depths

Drawing Number
229100548-MMD-0700-XX-DR-C-0003

Revision
P03