


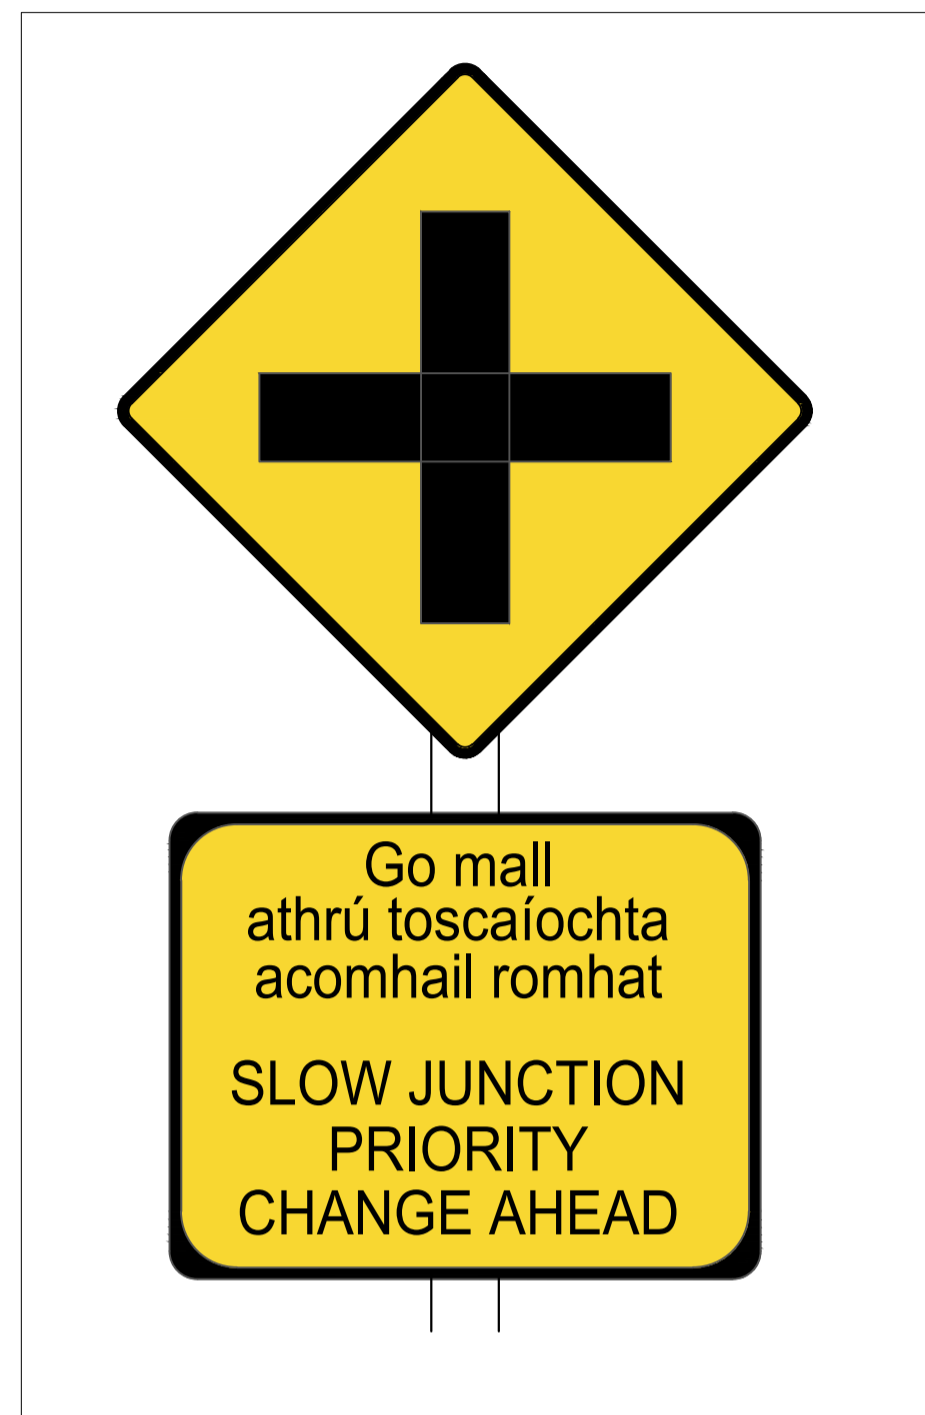

Advance Warning Signage to be erected. Engineer to set out sign location. Sign Clearance 2100mm from GL.



All Traffic Management measures are to be in accordance with the Department of Transport Traffic Signs Manual.

All Road Signs and Road Markings shown on this drawing are indicative only. All Road Markings to be in accordance with the Department of Transport Traffic Signs Manual 2019. All Road Signs to be in accordance with the Department of Transport Traffic Signs Manual 2019.

Proposed Junction Layout Plan A1
1:250