


M-ML-RE-XX-03\_1  
SCALE: H 1:1000,V 1:200. DATUM: 6.000

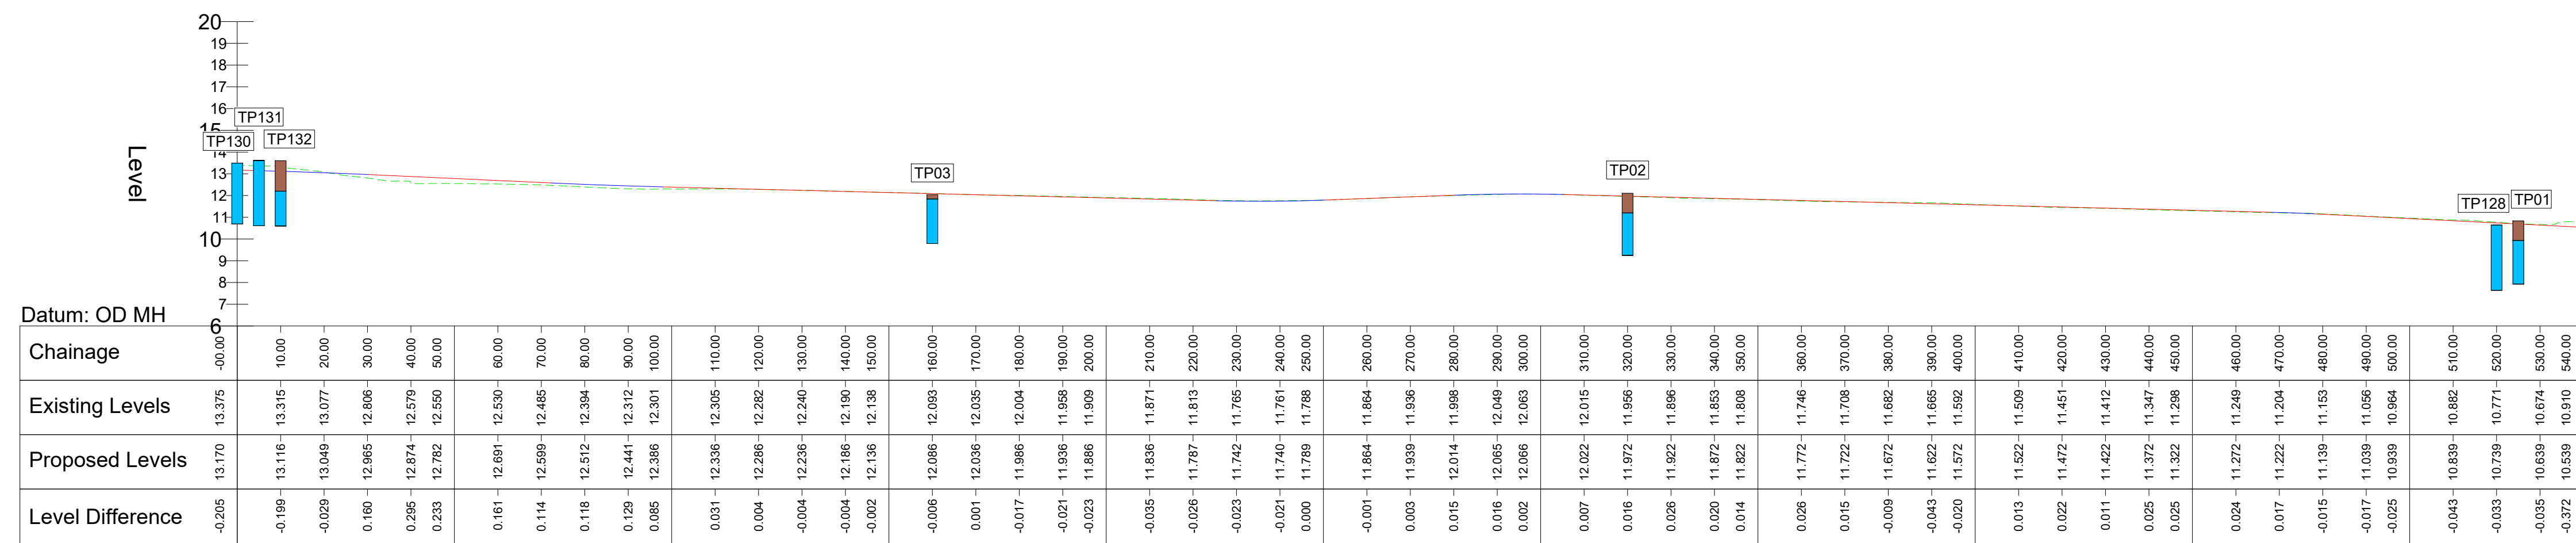


- Notes
- Original Drawing size is A1. DO NOT SCALE, use figured dimensions only, if in doubt ask.
  - All dimensions are in metres.
  - All coordinates are to Irish Transverse Mercator.
  - This Scheme is at Preliminary Status and may change at Detail Design Stage as the design progresses.
  - Mainline Design Speed 60km/h.
  - All levels are to OD Main Head

- Key to symbols
- Proposed Vertical Alignment
  - Existing Ground
  - 2016 Geophysical investigation bedrock level
  - 2021 Geophysical investigation bedrock level
  - Made Ground
  - Macamore Clay (Glacial Till)
  - Greenore Point Group

Reference drawings

M-ML-RE-XX-03\_2  
SCALE: H 1:1000,V 1:200. DATUM: -20.000

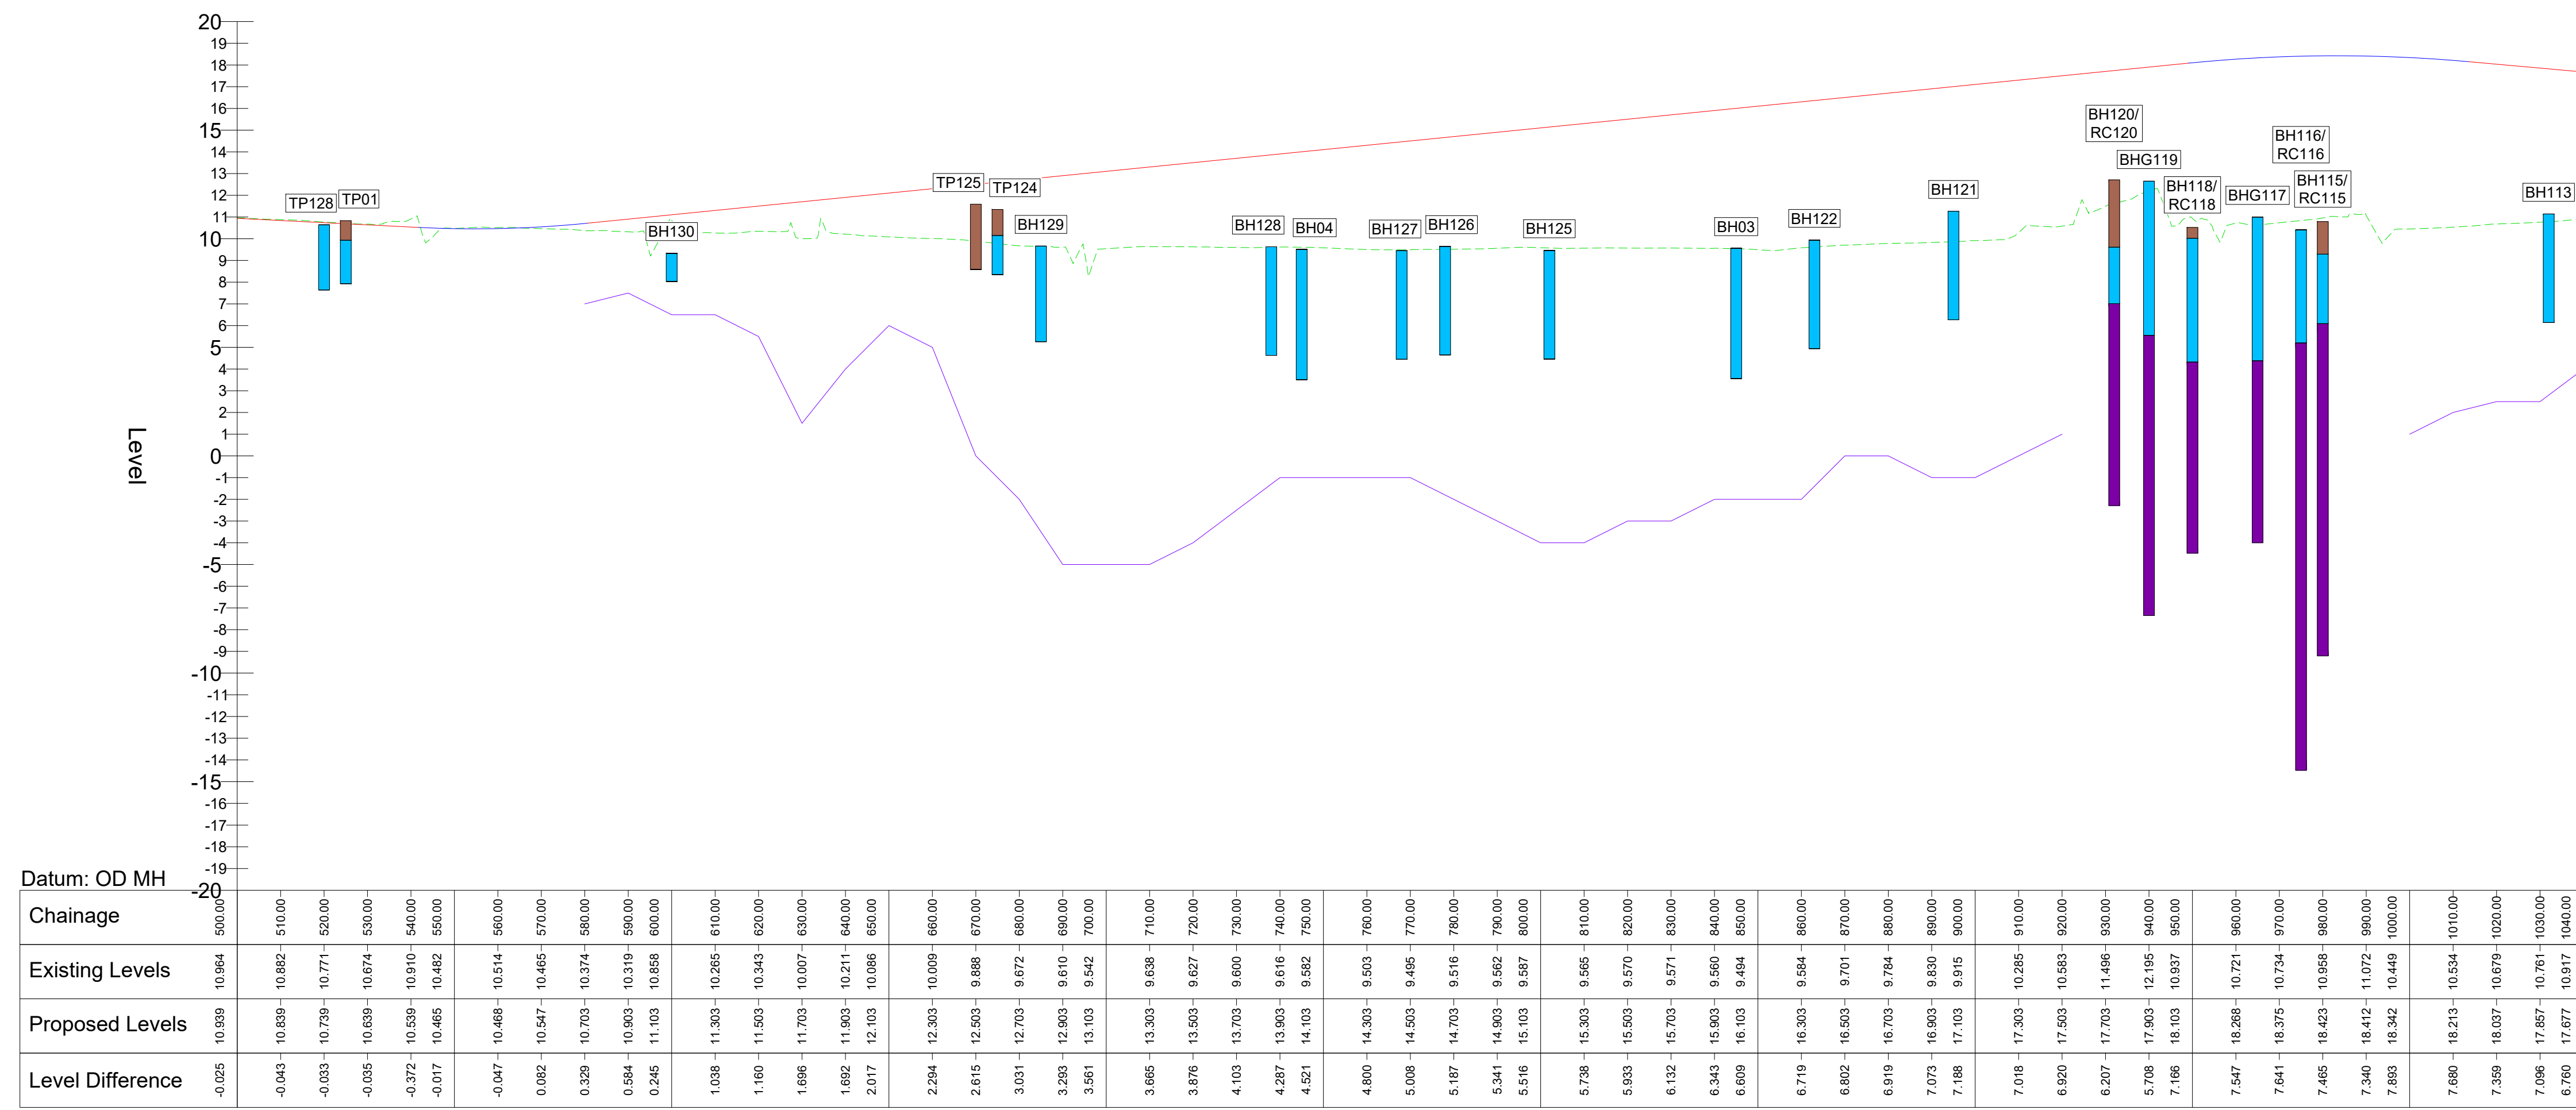

Rev	Date	Drawn	Description	Ch'k'd	App'd
P03	19/04/2022	ME	For Information	TB	JS
P02	15/03/2022	ME	For Information	TB	JS
P01	05/11/2021	ME	For Information	TB	JS

**MOTT MACDONALD**

5 Eastgate Avenue  
Eastgate  
Little Island  
Cork  
Ireland  
T +353 (0) 21 4809800  
F +353 (0) 21 4809801  
W www.mottmac.com

Client  
Wexford County Council  
Carricklawn  
Wexford  
Y35 WY93

Title  
**N25 Rosslare Europort Access Road Phase 3 Geological Long Section Profile**

Sheet 01 of 02

Designed	L.BROOKS	LB	Eng check	T.BIRD	TB
Drawn	M.EBERT	ME	Coordination	J.O'RIORDAN	JOR
Dwg check	T.BIRD	TB	Approved	J.SHINKWIN	JS
MMD Project Number	229100548	Scale at A1	1:1000	Security	STD
Drawing Description					
Geological Long Section Profile					
Drawing Number				229100548-MMD-0600-RE-DR-C-0001	Revision
				P03	